

Functional Plan for Whitehorse Corridor Alaska Highway

Prepared for
Government of Yukon, Highways and Public Works

January 2015



GOVERNMENT OF YUKON
HIGHWAYS & PUBLIC WORKS
TRANSPORTATION ENGINEERING

KM 1400.7 TO KM 1440.9

DRAWING INDEX	
TITLE PAGE	
KEY PLAN	
LEGEND	
PLANS	1-54
TYPICAL SECTIONS	

CH2MHILL®




PROJECT:	
WHITEHORSE CORRIDOR FUNCTIONAL PLAN ALASKA HIGHWAY	
DRAWING TITLE:	
KEY PLAN	
HORIZONTAL SCALE: 1:200,000	
DATE: MAR 31, 2014	
DRAWN: S. OTOOLE	
DESIGN: D. GRAHAM	
CHECKED: K. GORDON	
APPROVED: M. BAKER P.Eng	

FINAL
MAR 31, 2014

PROJECT:	
WHITEHORSE CORRIDOR FUNCTIONAL PLAN ALASKA HIGHWAY	
DRAWING TITLE:	
LEGEND	
DATE: MAR 31,2014	
DRAWN: S. OTOOLE	
DESIGN: D. GRAHAM	
CHECKED: K. GORDON	
APPROVED: M. BAKER P.Eng	



MATCH LINE SHEET 2

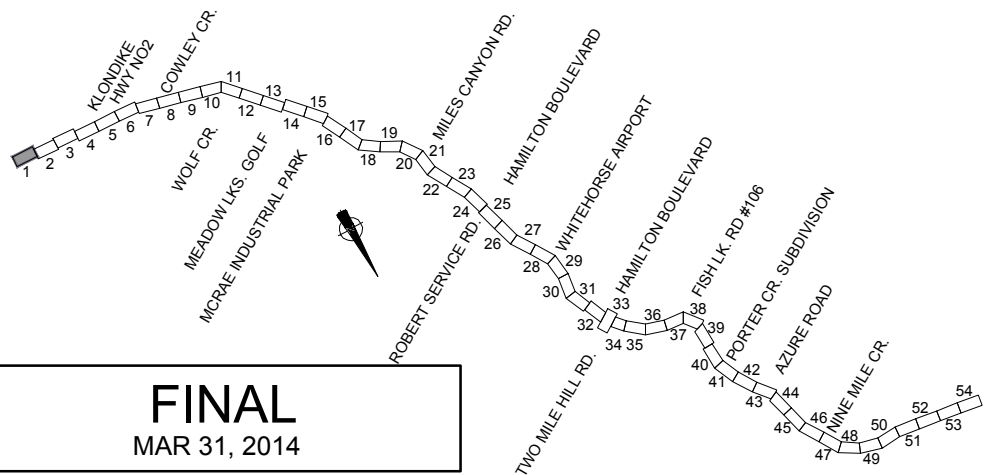


FINAL
MAR 31, 2014

POSTED SPEED 100 km/h

NOTE:
EXISTING DRIVEWAYS TO
BE MAINTAINED UNLESS
SHOWN OTHERWISE

CH2MHILL®

PROJECT:		WHITEHORSE CORRIDOR FUNCTIONAL PLAN ALASKA HIGHWAY STA. 401+078.916 TO STA. 401+866.521	
DRAWING TITLE:		1	
COORDINATE SYSTEM - NAD 83 UTM ZONE 08N		0 10 1:2000 50m PRINTED ON 11X17	
DATE:		MAR 31, 2014	
DRAWN:		S. OTOOLE	
DESIGN:		D. GRAHAM	
CHECKED:		K. GORDON	
APPROVED:		M. BAKER P.Eng	SHEET 1 OF 54

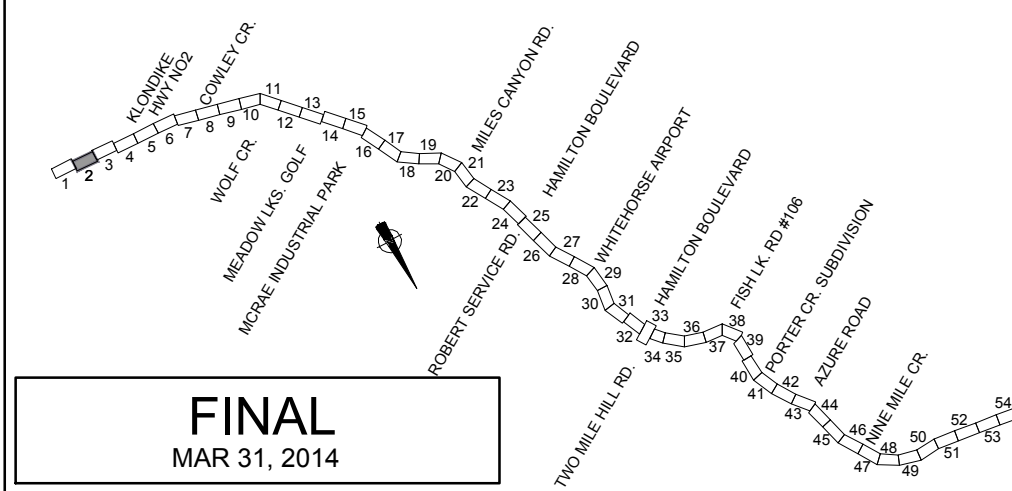


POSTED SPEED 100 km/h

NOTE:
 EXISTING DRIVEWAYS TO
 BE MAINTAINED UNLESS
 SHOWN OTHERWISE

CH2MHILL®

PROJECT: WHITEHORSE CORRIDOR FUNCTIONAL PLAN ALASKA HIGHWAY STA. 401+866.521 TO STA. 402+657.107	
DRAWING TITLE: 2	
COORDINATE SYSTEM - NAD 83 UTM ZONE 08N 10 1:2000 50m PRINTED ON 11X17	
DATE: MAR 31, 2014	
DRAWN: S. OTOOLE	
DESIGN: D. GRAHAM	
CHECKED: K. GORDON	
APPROVED: M. BAKER P.Eng	SHEET 2 OF 54

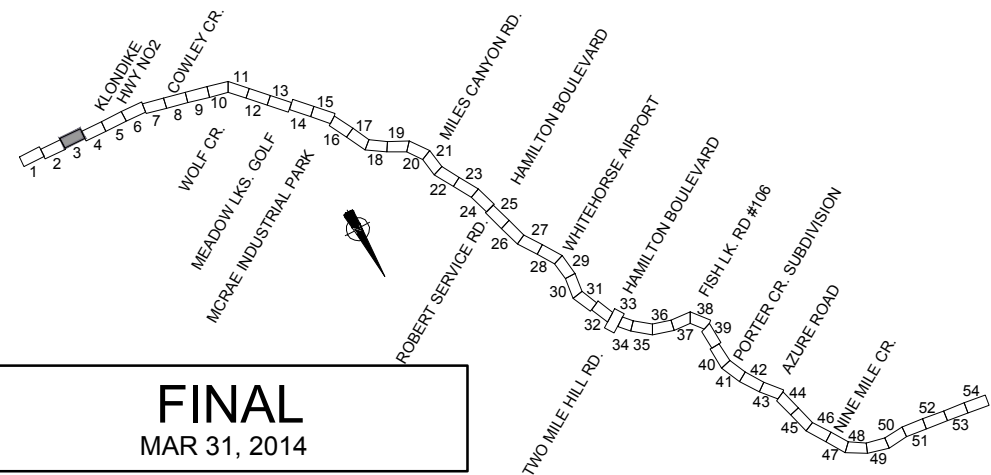

POSTED SPEED 100 km/h

NOTE:
 EXISTING DRIVEWAYS TO
 BE MAINTAINED UNLESS
 SHOWN OTHERWISE



CH2MHILL®

PROJECT:		WHITEHORSE CORRIDOR FUNCTIONAL PLAN ALASKA HIGHWAY STA. 402+657.107 TO STA. 403+447.799	
DRAWING TITLE:		3	
COORDINATE SYSTEM - NAD 83 UTM ZONE 08N		10 1:2000 50m PRINTED ON 11X17	
DATE:	MAR 31, 2014		
DRAWN:	S. OTOOLE		
DESIGN:	D. GRAHAM		
CHECKED:	K. GORDON		
APPROVED:	M. BAKER P.Eng	SHEET 3 OF 54	

PLOTTED: 2014/03/20 10:07 AM BY: C:\Users\stuart\Documents\CH2M\Whitehorse Corridor\Functional Plan\Functional Plan.dwg

MATCH LINE SHEET 3

C:\Users\stuart\Documents\CH2M\Whitehorse Corridor\Functional Plan\Functional Plan.dwg 2014/03/18 10:07 AM LAYOUT: 4 USER: stuart

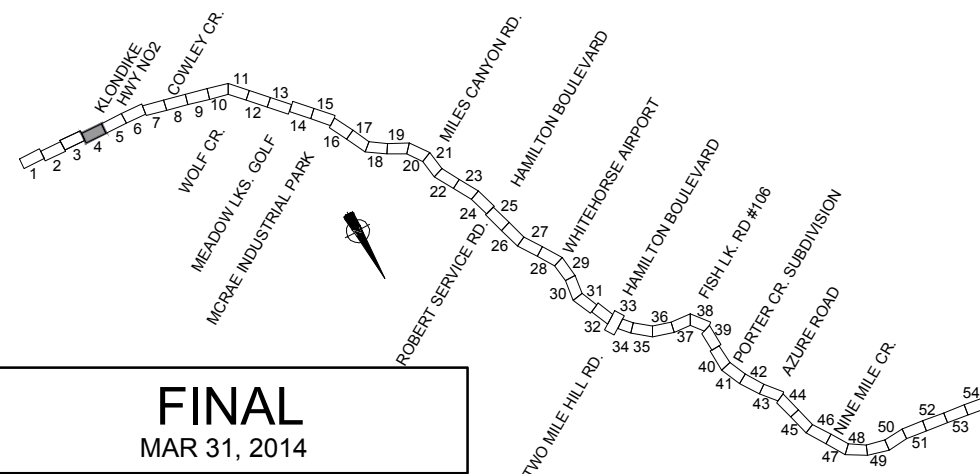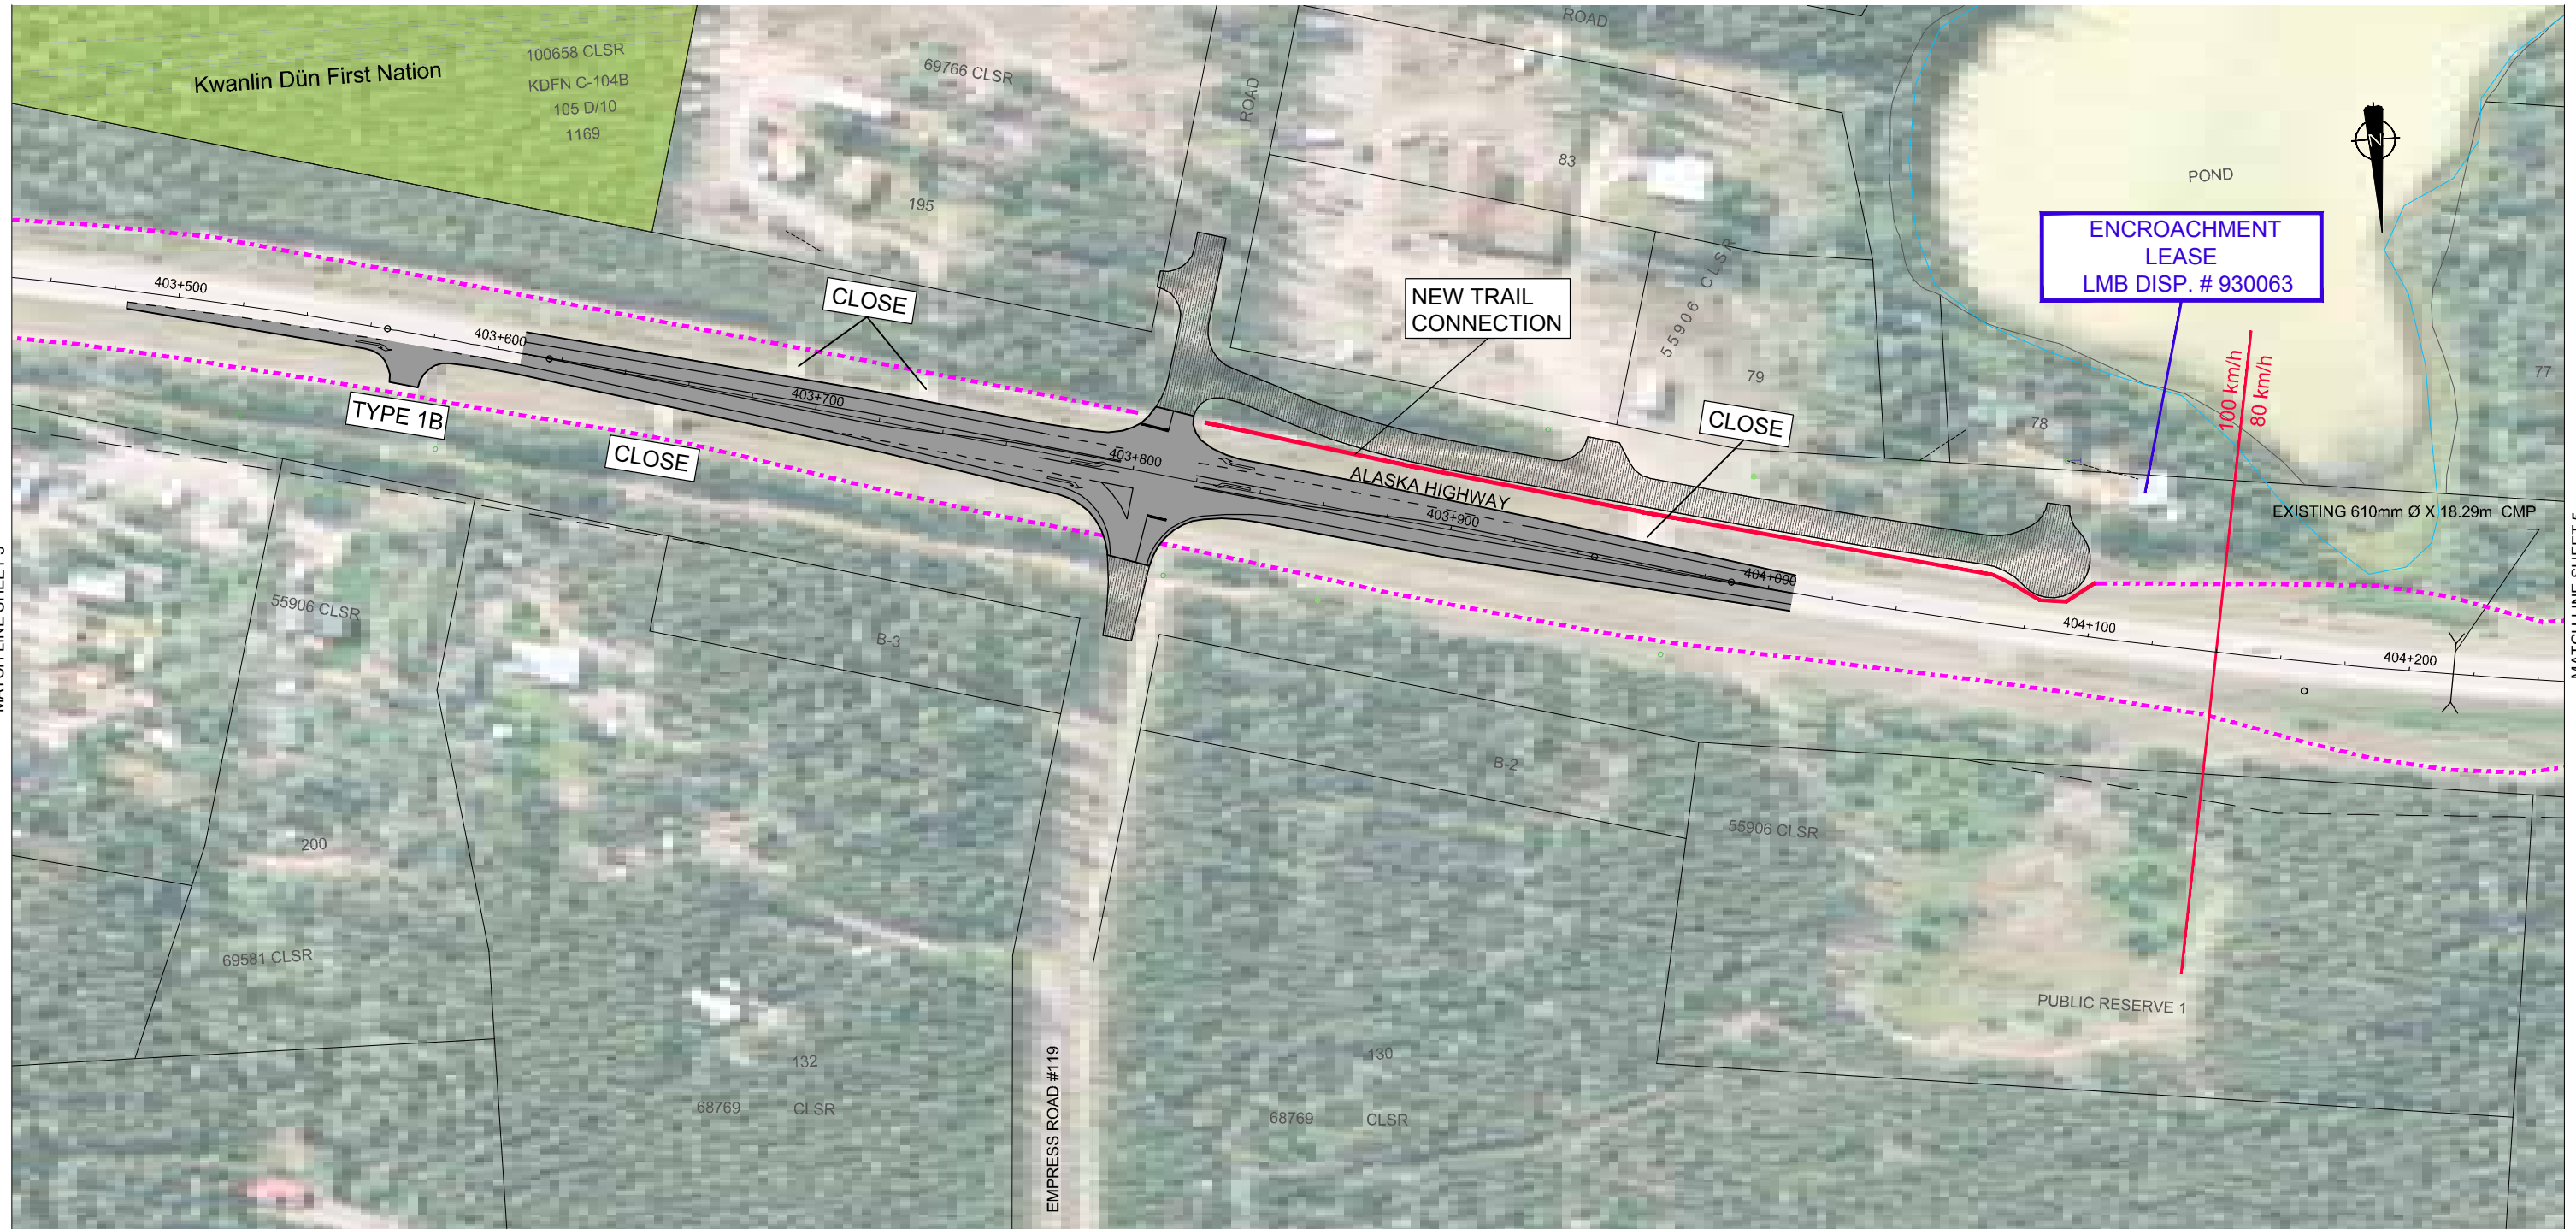


POSTED SPEED 100 km/h → POSTED SPEED 80 km/h

NOTE:
EXISTING DRIVEWAYS TO
BE MAINTAINED UNLESS
SHOWN OTHERWISE

CH2MHILL®

PROJECT: WHITEHORSE CORRIDOR FUNCTIONAL PLAN ALASKA HIGHWAY STA. 403+447.799 TO STA. 404+248.217	
DRAWING TITLE: 4	
COORDINATE SYSTEM - NAD 83 UTM ZONE 08N 10 1:2000 50m PRINTED ON 11X17	
DATE: MAR 31, 2014	
DRAWN: S. OTOOLE	
DESIGN: D. GRAHAM	
CHECKED: K. GORDON	
APPROVED: M. BAKER P.Eng	SHEET 4 OF 54

PLOTTED: 2015/01/27 2:16 PM BY: NANCY_BUCKNAM
 C:\p\work\2015\20150127\20150127 21 PM LAYOUT - 5 USER: mmsy


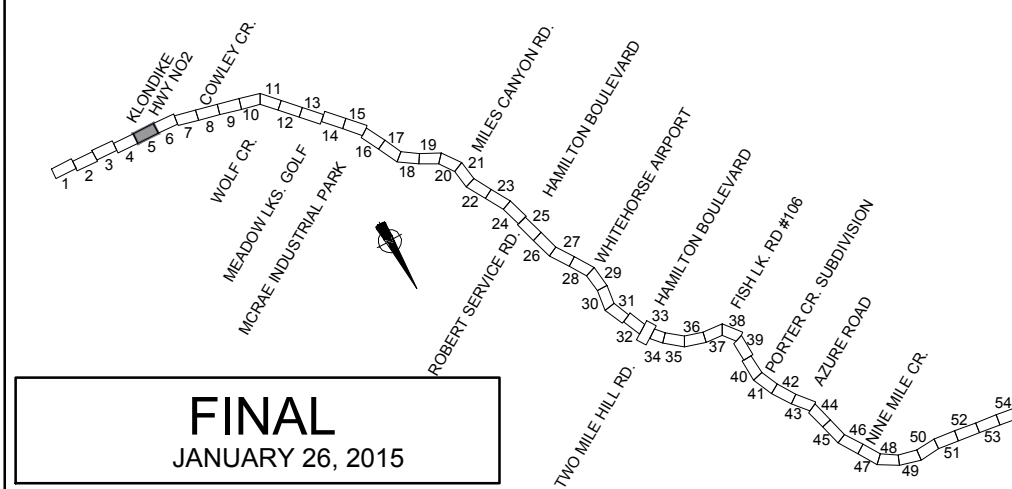


POSTED SPEED 80 km/h

NOTE:
EXISTING DRIVEWAYS TO
BE MAINTAINED UNLESS
SHOWN OTHERWISE

CH2MHILL®

PROJECT:		WHITEHORSE CORRIDOR FUNCTIONAL PLAN ALASKA HIGHWAY STA. 404+248.217 TO STA. 405+038.301	
DRAWING TITLE:		5	
COORDINATE SYSTEM - NAD 83 UTM ZONE 08N		10 1:2000 50m PRINTED ON 11X17	
DATE:		JANUARY 26, 2015	
DRAWN:		S. OTOOLE	
DESIGN:		D. GRAHAM	
CHECKED:		K. GORDON	
APPROVED:		M. BAKER P.Eng	SHEET 5 OF 54

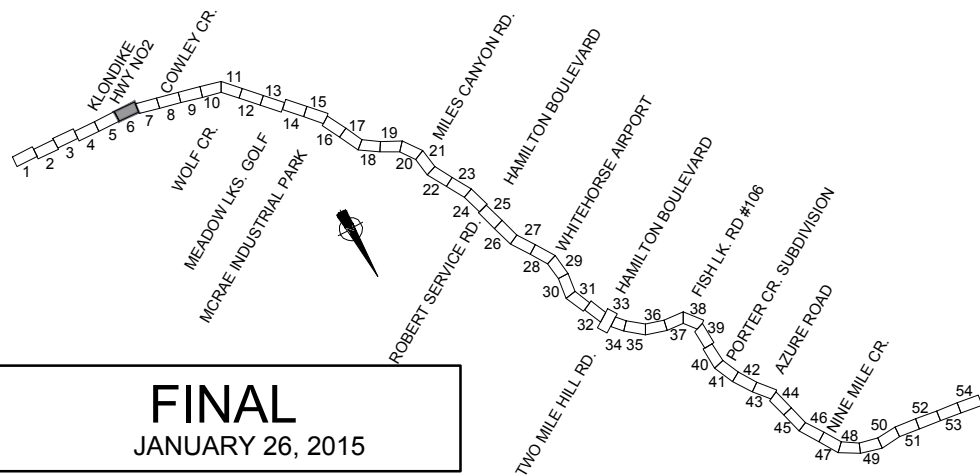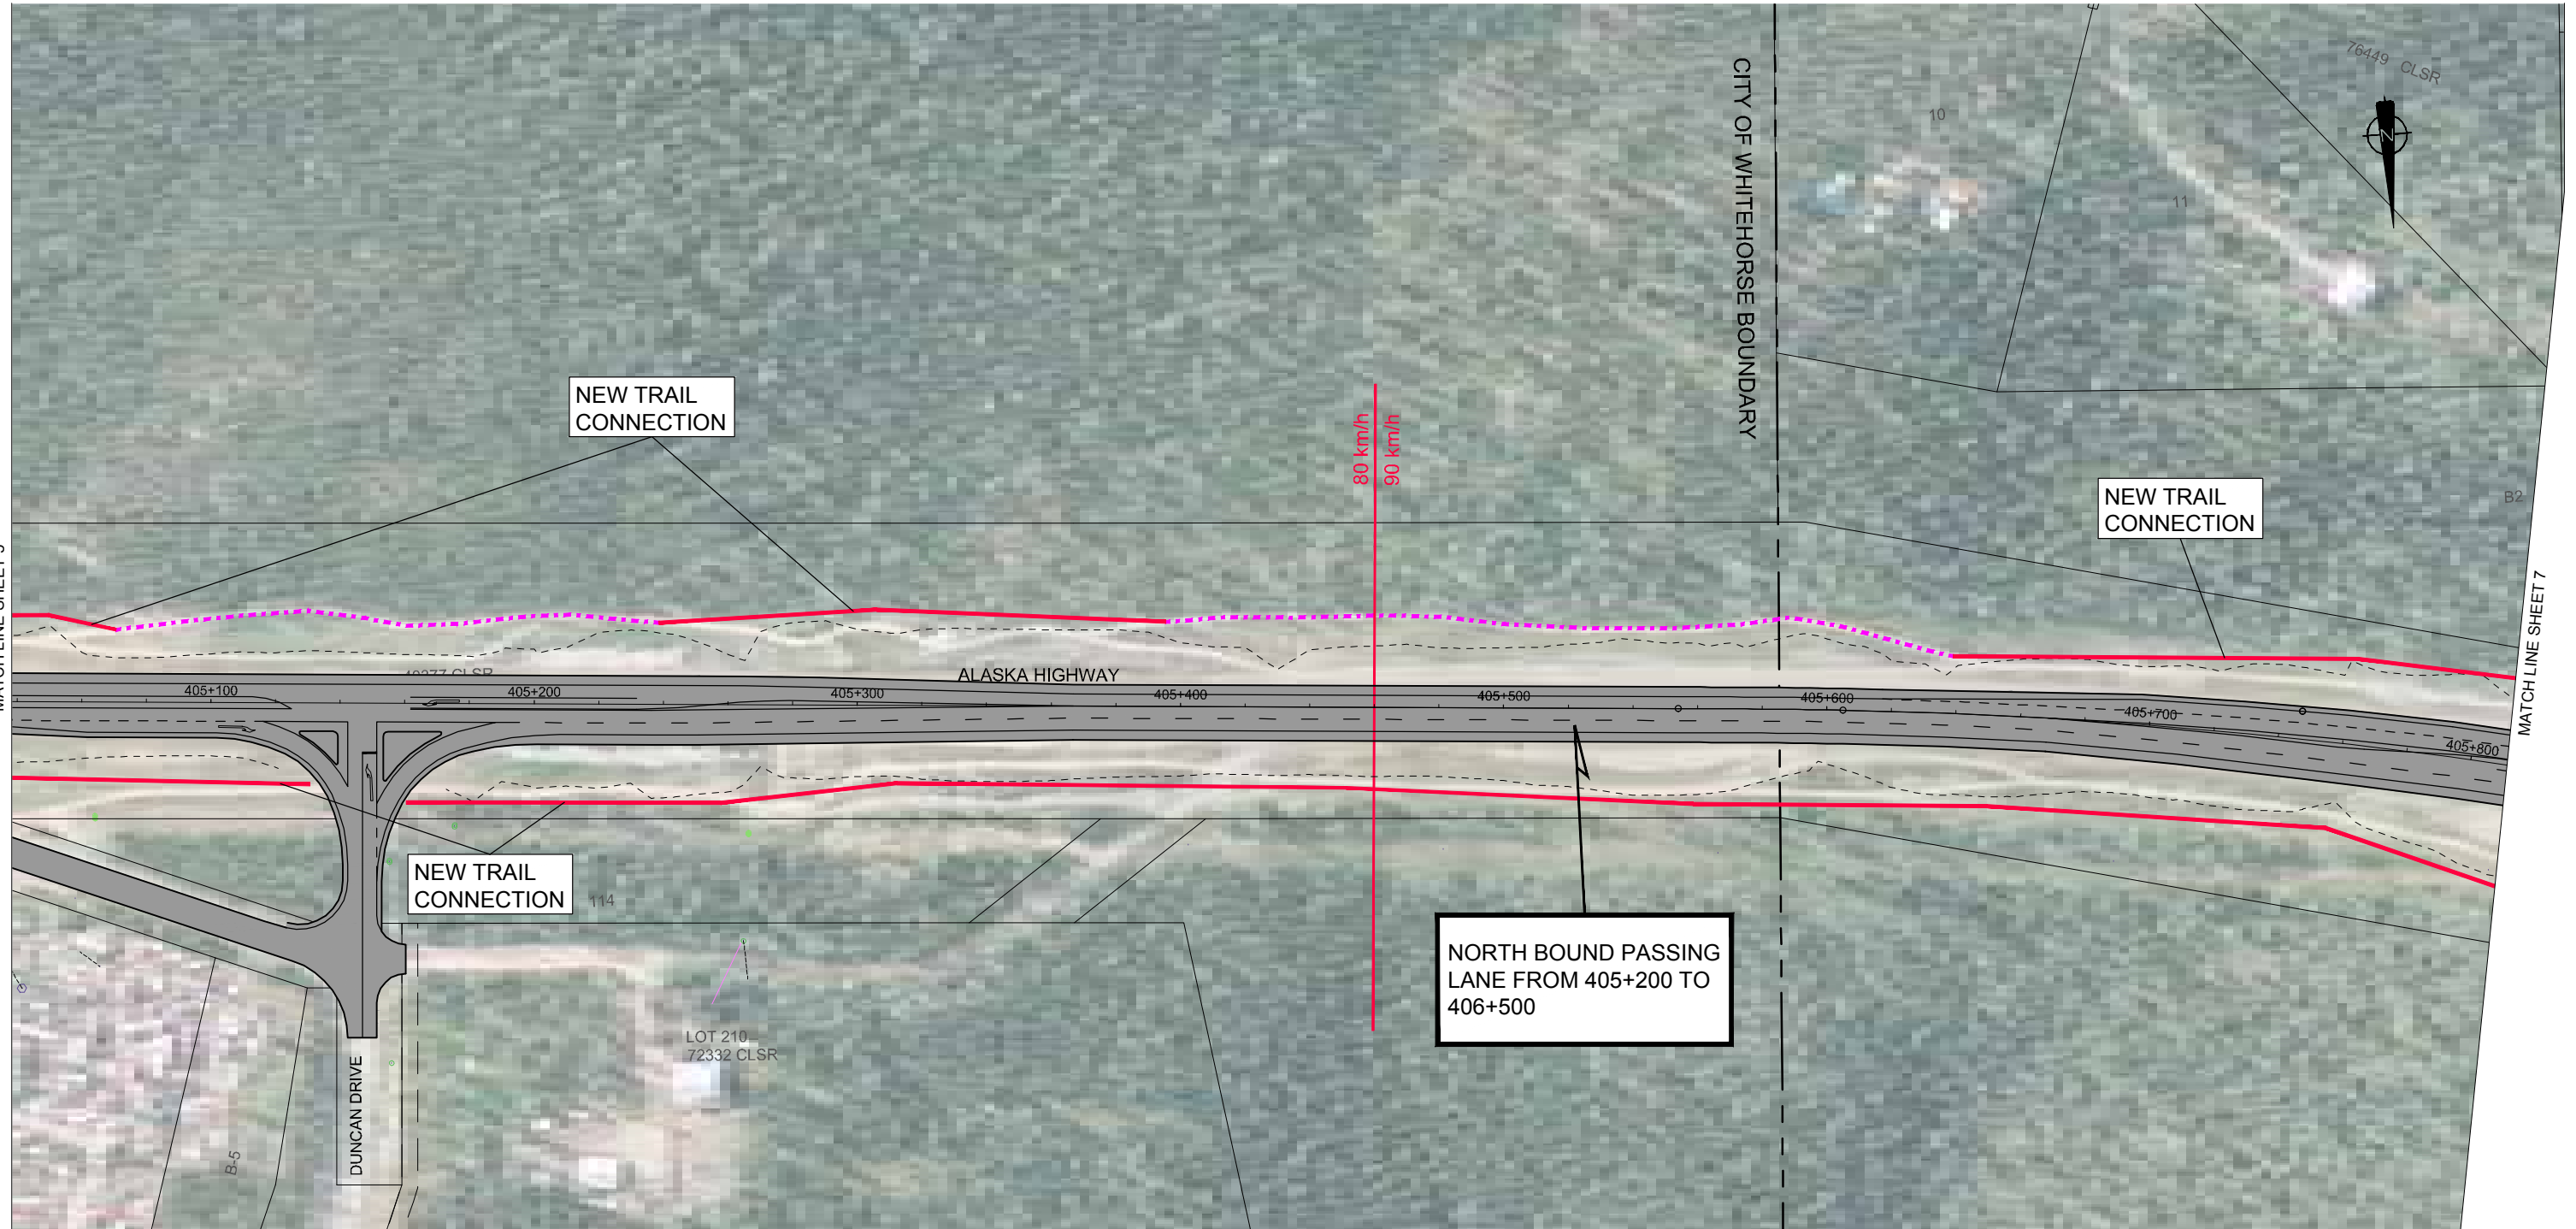

FINAL
 JANUARY 26, 2015



POSTED SPEED 80 km/h

POSTED SPEED 90 km/h

NOTE:
 EXISTING DRIVEWAYS TO
 BE MAINTAINED UNLESS
 SHOWN OTHERWISE

CH2MHILL®

PROJECT: WHITEHORSE CORRIDOR FUNCTIONAL PLAN ALASKA HIGHWAY STA. 405+038.301 TO STA. 405+811.386	
DRAWING TITLE: 6	
COORDINATE SYSTEM - NAD 83 UTM ZONE 08N 10 1:2000 50m PRINTED ON 11X17	
DATE: JANUARY 26, 2015	
DRAWN: S. OTOOLE	
DESIGN: D. GRAHAM	
CHECKED: K. GORDON	
APPROVED: M. BAKER P.Eng	SHEET 6 OF 54

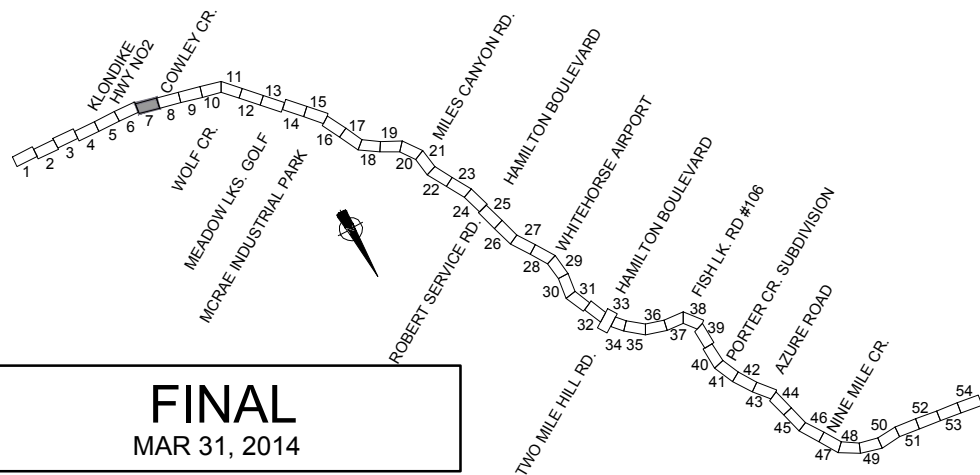
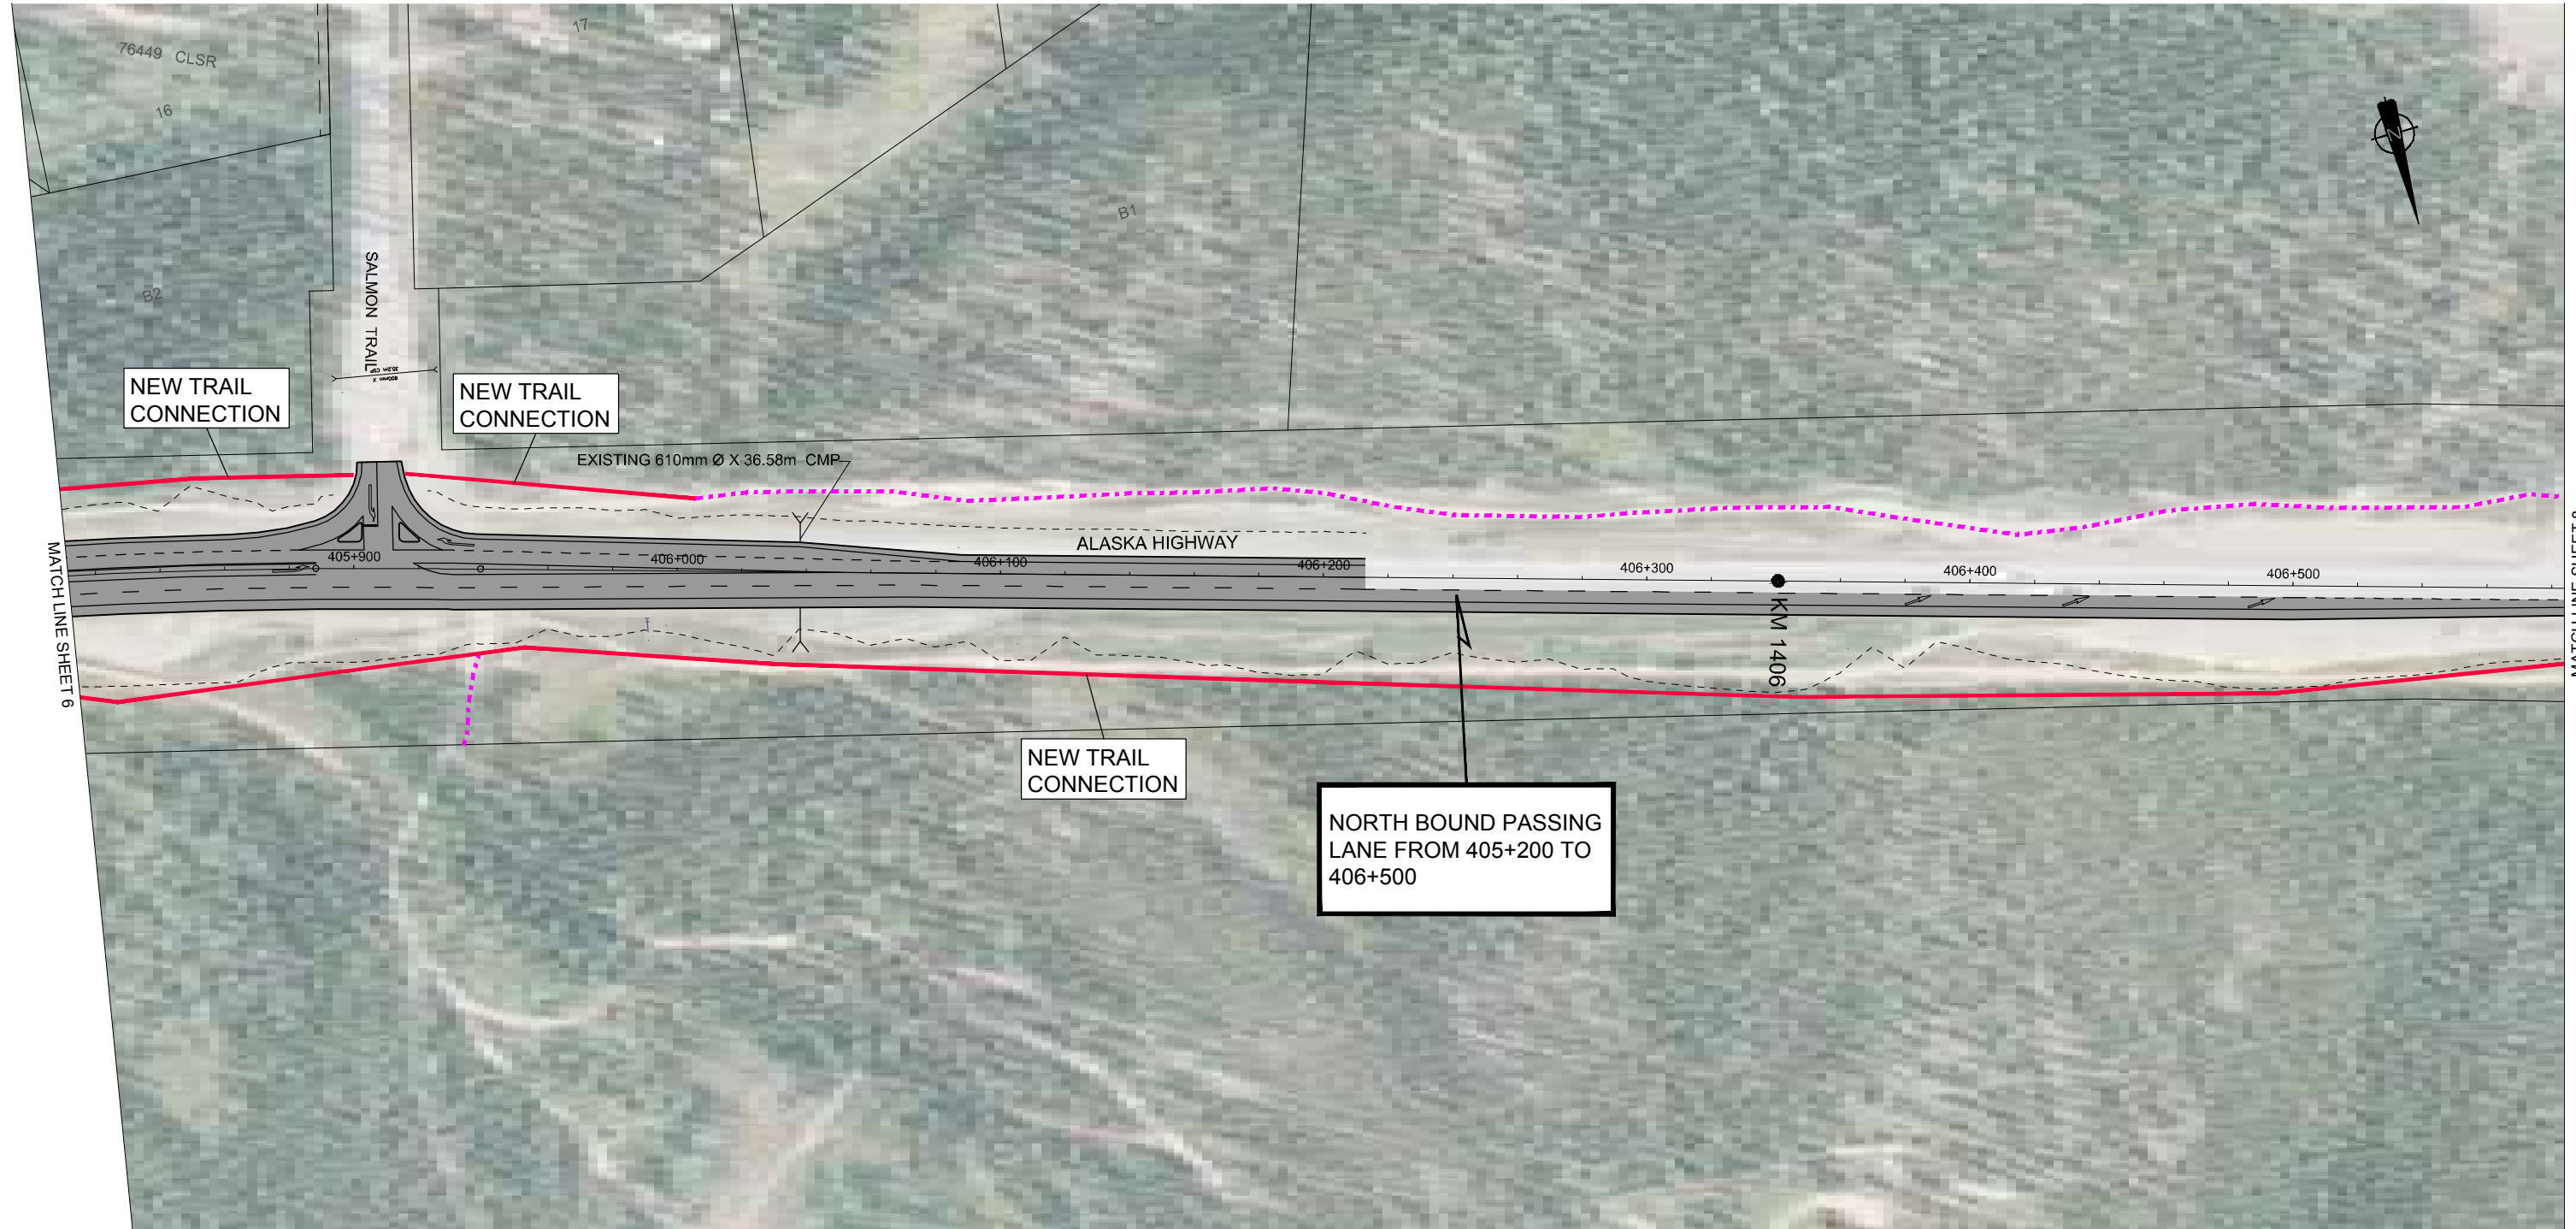


POSTED SPEED 90 km/h

NOTE:
 EXISTING DRIVEWAYS TO
 BE MAINTAINED UNLESS
 SHOWN OTHERWISE

CH2MHILL®

PROJECT: WHITEHORSE CORRIDOR FUNCTIONAL PLAN ALASKA HIGHWAY STA. 405+811.386 TO 406+584.048	
DRAWING TITLE: 7	
COORDINATE SYSTEM - NAD 83 UTM ZONE 08N 10 1:2000 50m PRINTED ON 11X17	
DATE:	MAR 31, 2014
DRAWN:	S. OTOOLE
DESIGN:	D. GRAHAM
CHECKED:	K. GORDON
APPROVED:	M. BAKER P.Eng
SHEET 7 OF 54	

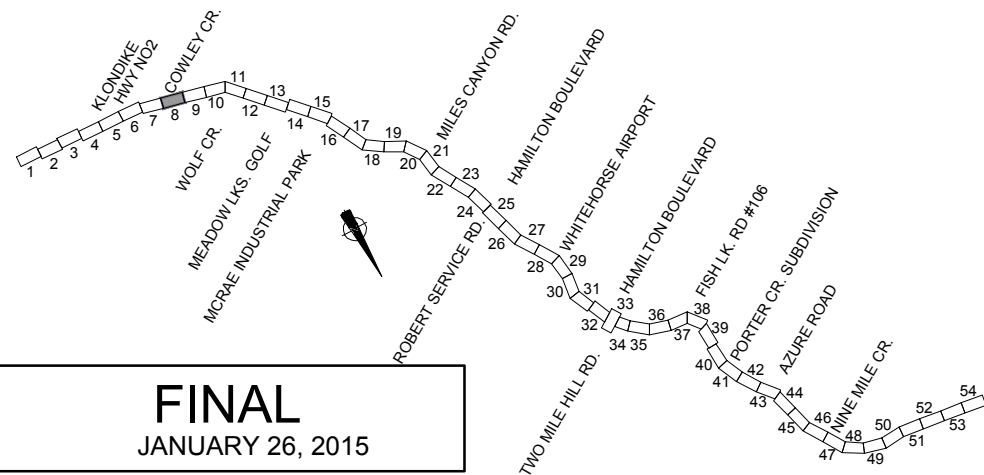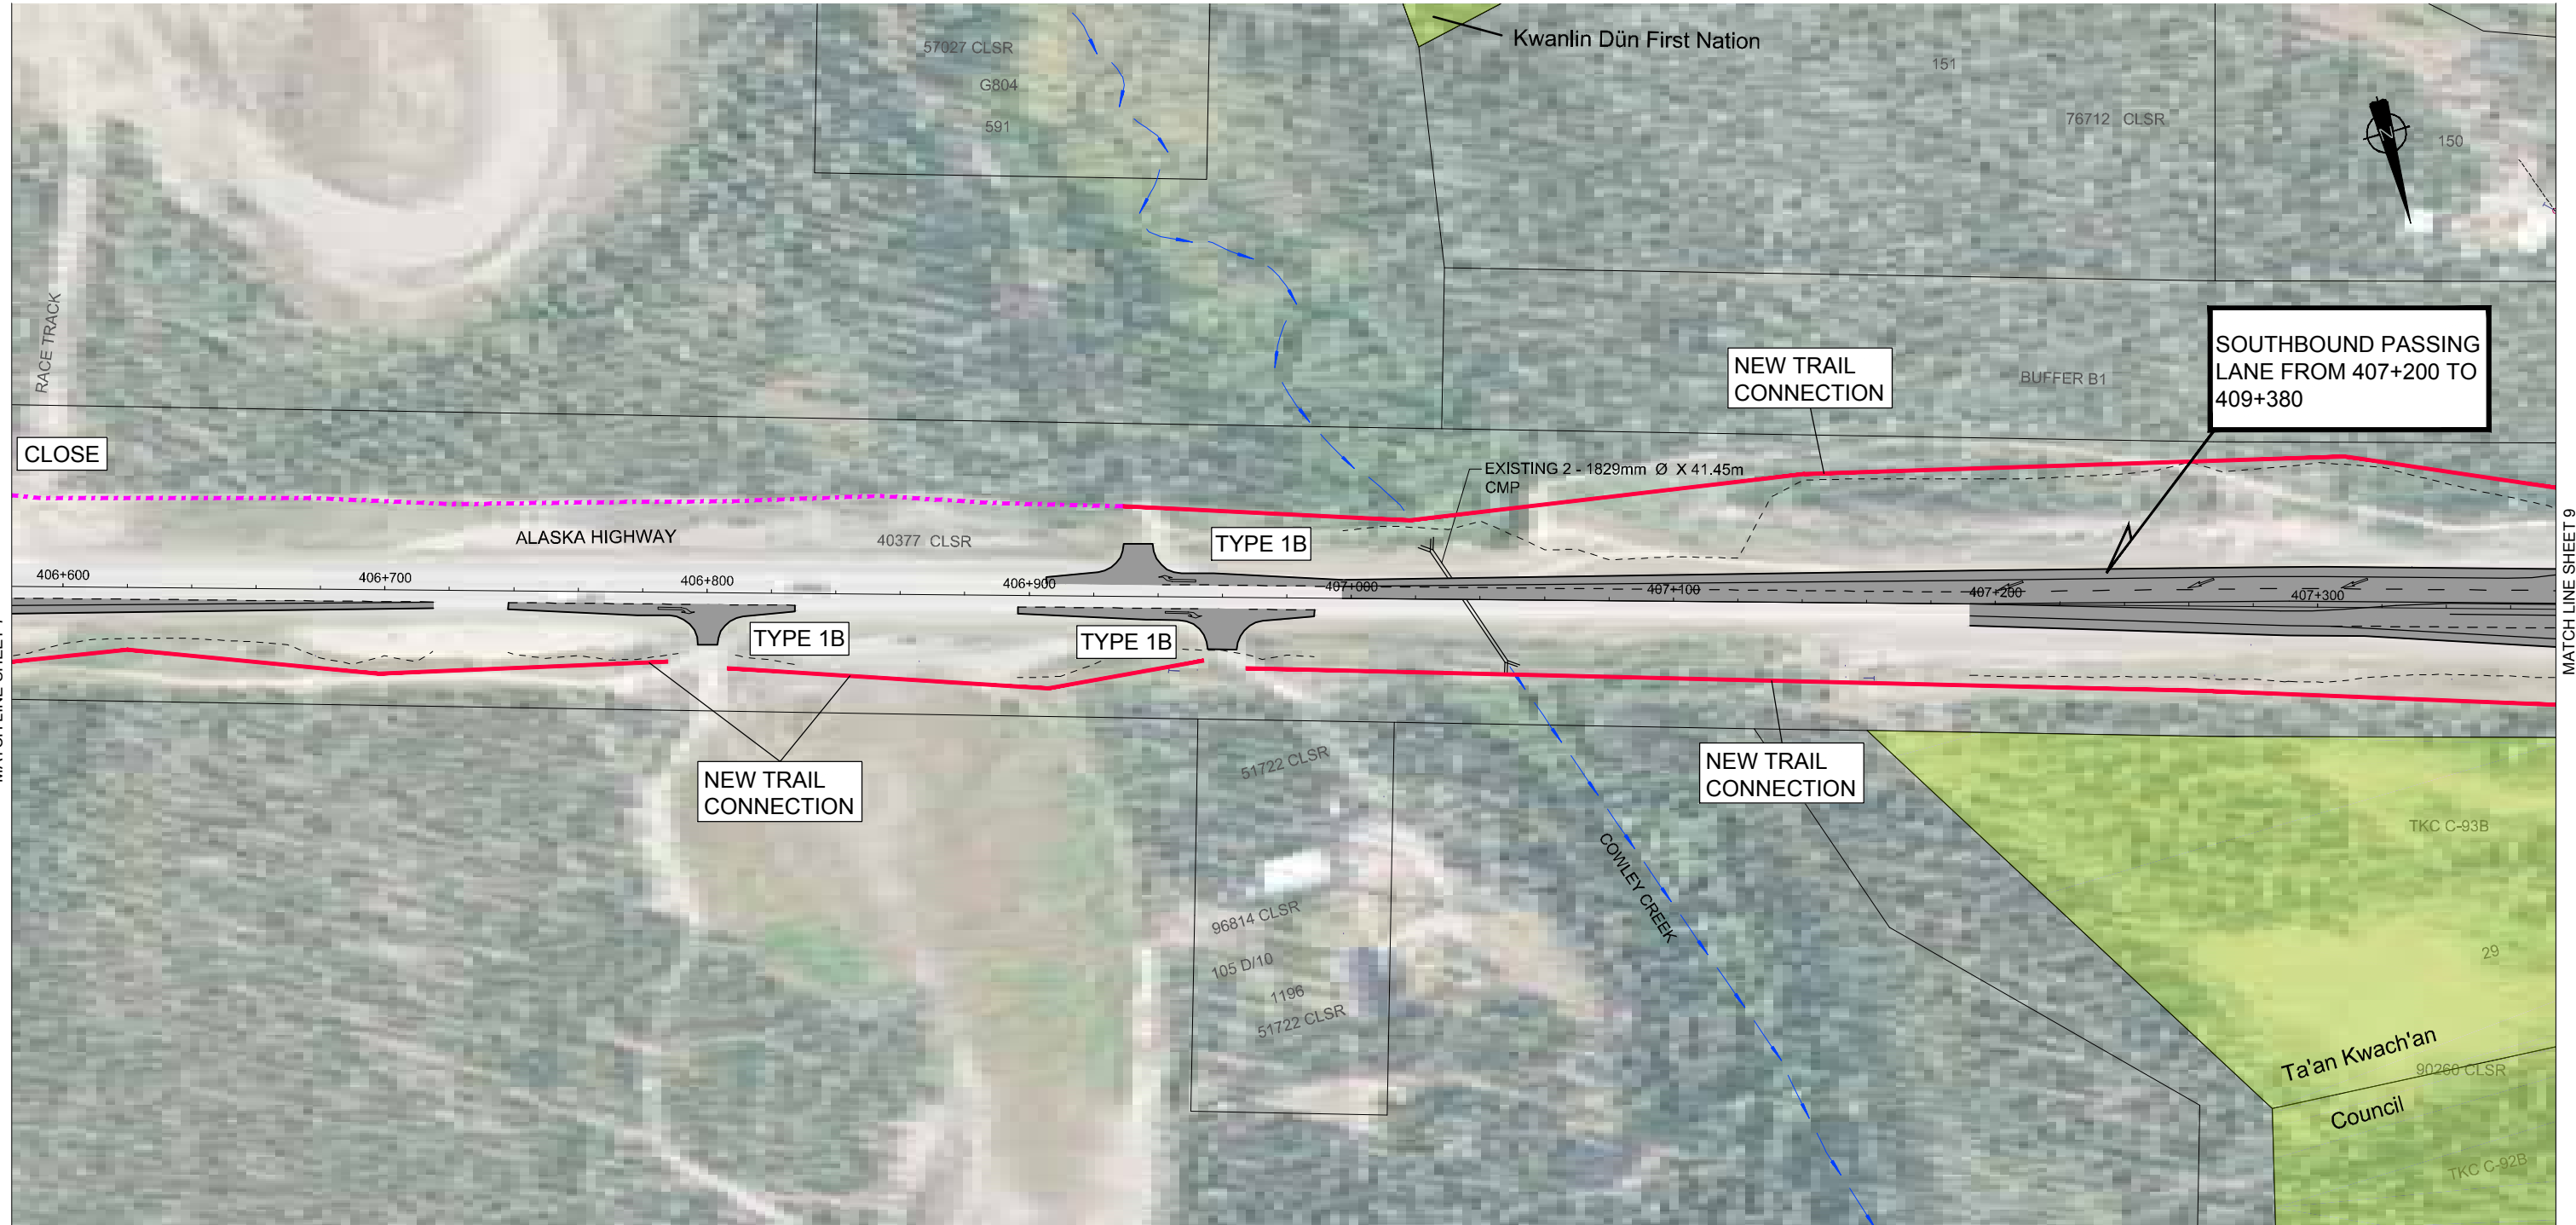



FINAL
 JANUARY 26, 2015

POSTED SPEED 90 km/h

NOTE:
 EXISTING DRIVEWAYS TO
 BE MAINTAINED UNLESS
 SHOWN OTHERWISE

CH2MHILL®

PROJECT: WHITEHORSE CORRIDOR FUNCTIONAL PLAN ALASKA HIGHWAY STA. 406+584.048 TO STA. 407+374.080	
DRAWING TITLE: 8	
COORDINATE SYSTEM - NAD 83 UTM ZONE 08N 10 1:2000 50m PRINTED ON 11X17	
DATE: JANUARY 26, 2015	
DRAWN: S. OTOOLE	
DESIGN: D. GRAHAM	
CHECKED: K. GORDON	
APPROVED: M. BAKER P.Eng	SHEET 8 OF 54

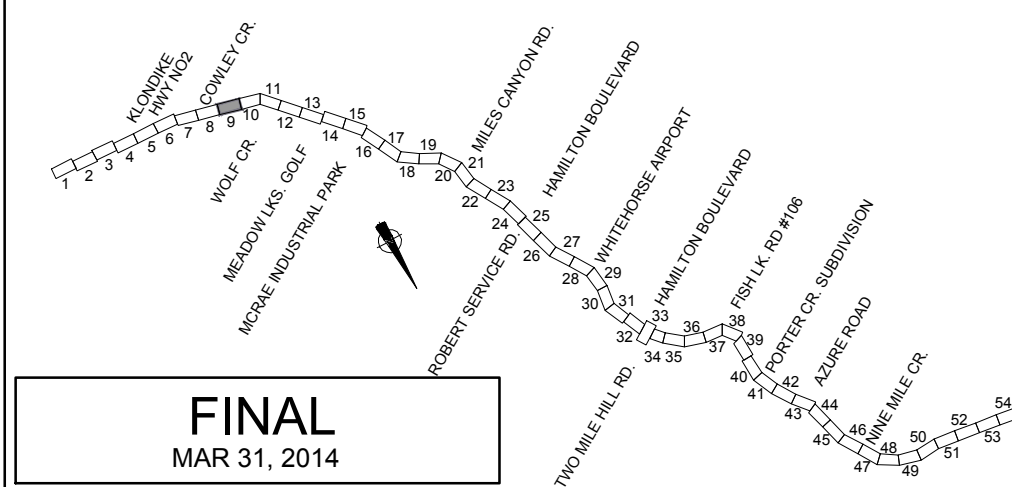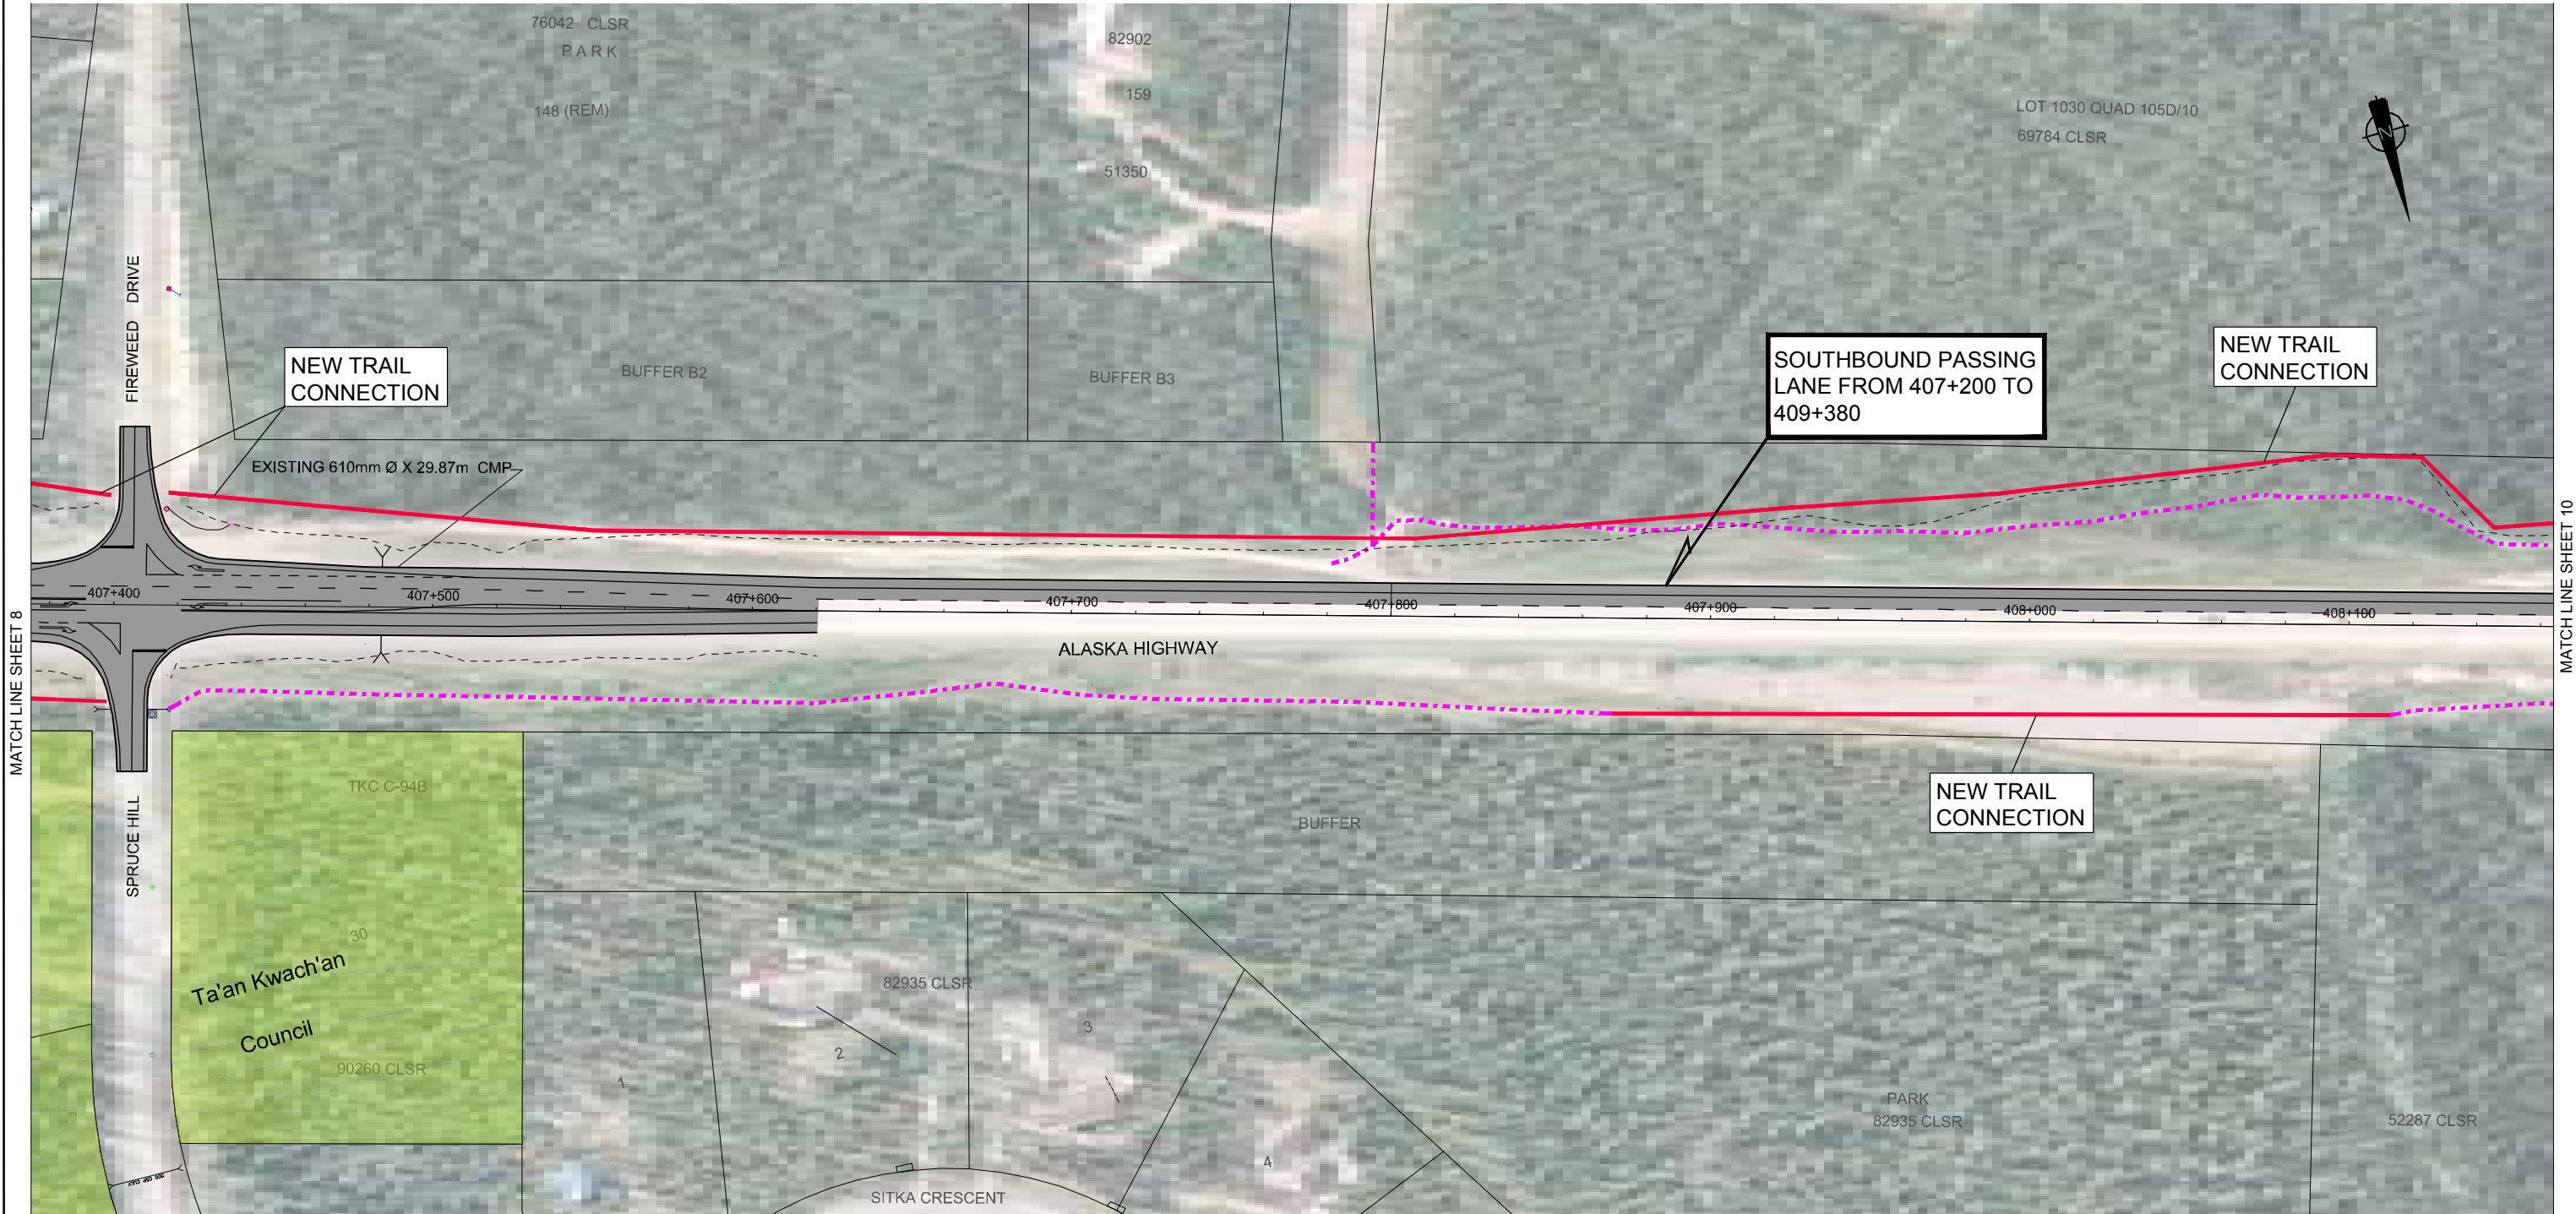

POSTED SPEED 90 km/h


NOTE:
 EXISTING DRIVEWAYS TO
 BE MAINTAINED UNLESS
 SHOWN OTHERWISE

CH2MHILL®

PROJECT:		WHITEHORSE CORRIDOR FUNCTIONAL PLAN ALASKA HIGHWAY STA. 407+374.080 TO STA. 408+164.113	
DRAWING TITLE:		9	
COORDINATE SYSTEM - NAD 83 UTM ZONE 08N		10 1:2000 50m PRINTED ON 11X17	
DATE:	MAR 31, 2014		
DRAWN:	S. OTOOLE		
DESIGN:	D. GRAHAM		
CHECKED:	K. GORDON		
APPROVED:	M. BAKER P.Eng	SHEET 9 OF 54	





NOTE:
EXISTING DRIVEWAYS TO
BE MAINTAINED UNLESS
SHOWN OTHERWISE

 PROJECT:		WHITEHORSE CORRIDOR FUNCTIONAL PLAN ALASKA HIGHWAY STA. 208+164.113 TO STA. 208+889.345	
DRAWING TITLE:		10	
COORDINATE SYSTEM - NAD 83 UTM ZONE 08N  PRINTED ON 11X17			
DATE:	JANUARY 26, 2015		
DRAWN:	S. OTOOLE		
DESIGN:	D. GRAHAM		
CHECKED:	K. GORDON		
APPROVED:	M. BAKER P.Eng	SHEET 10 OF 54	

CH2MHILL®

PLOTTED: 2014/03/20 10:09 AM BY: C:\Users\SunM\

 C:\Users\SunM\Documents\CH2M\Whitehorse Corridor\Functional Plan\Functional Plan_11.dwg 2014/03/18 10:54 AM LAYOUT: 11 USER: sunm

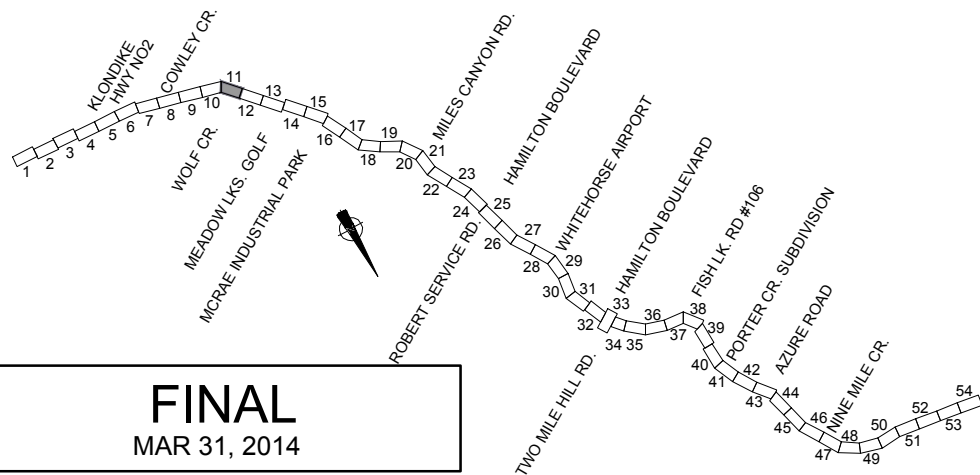
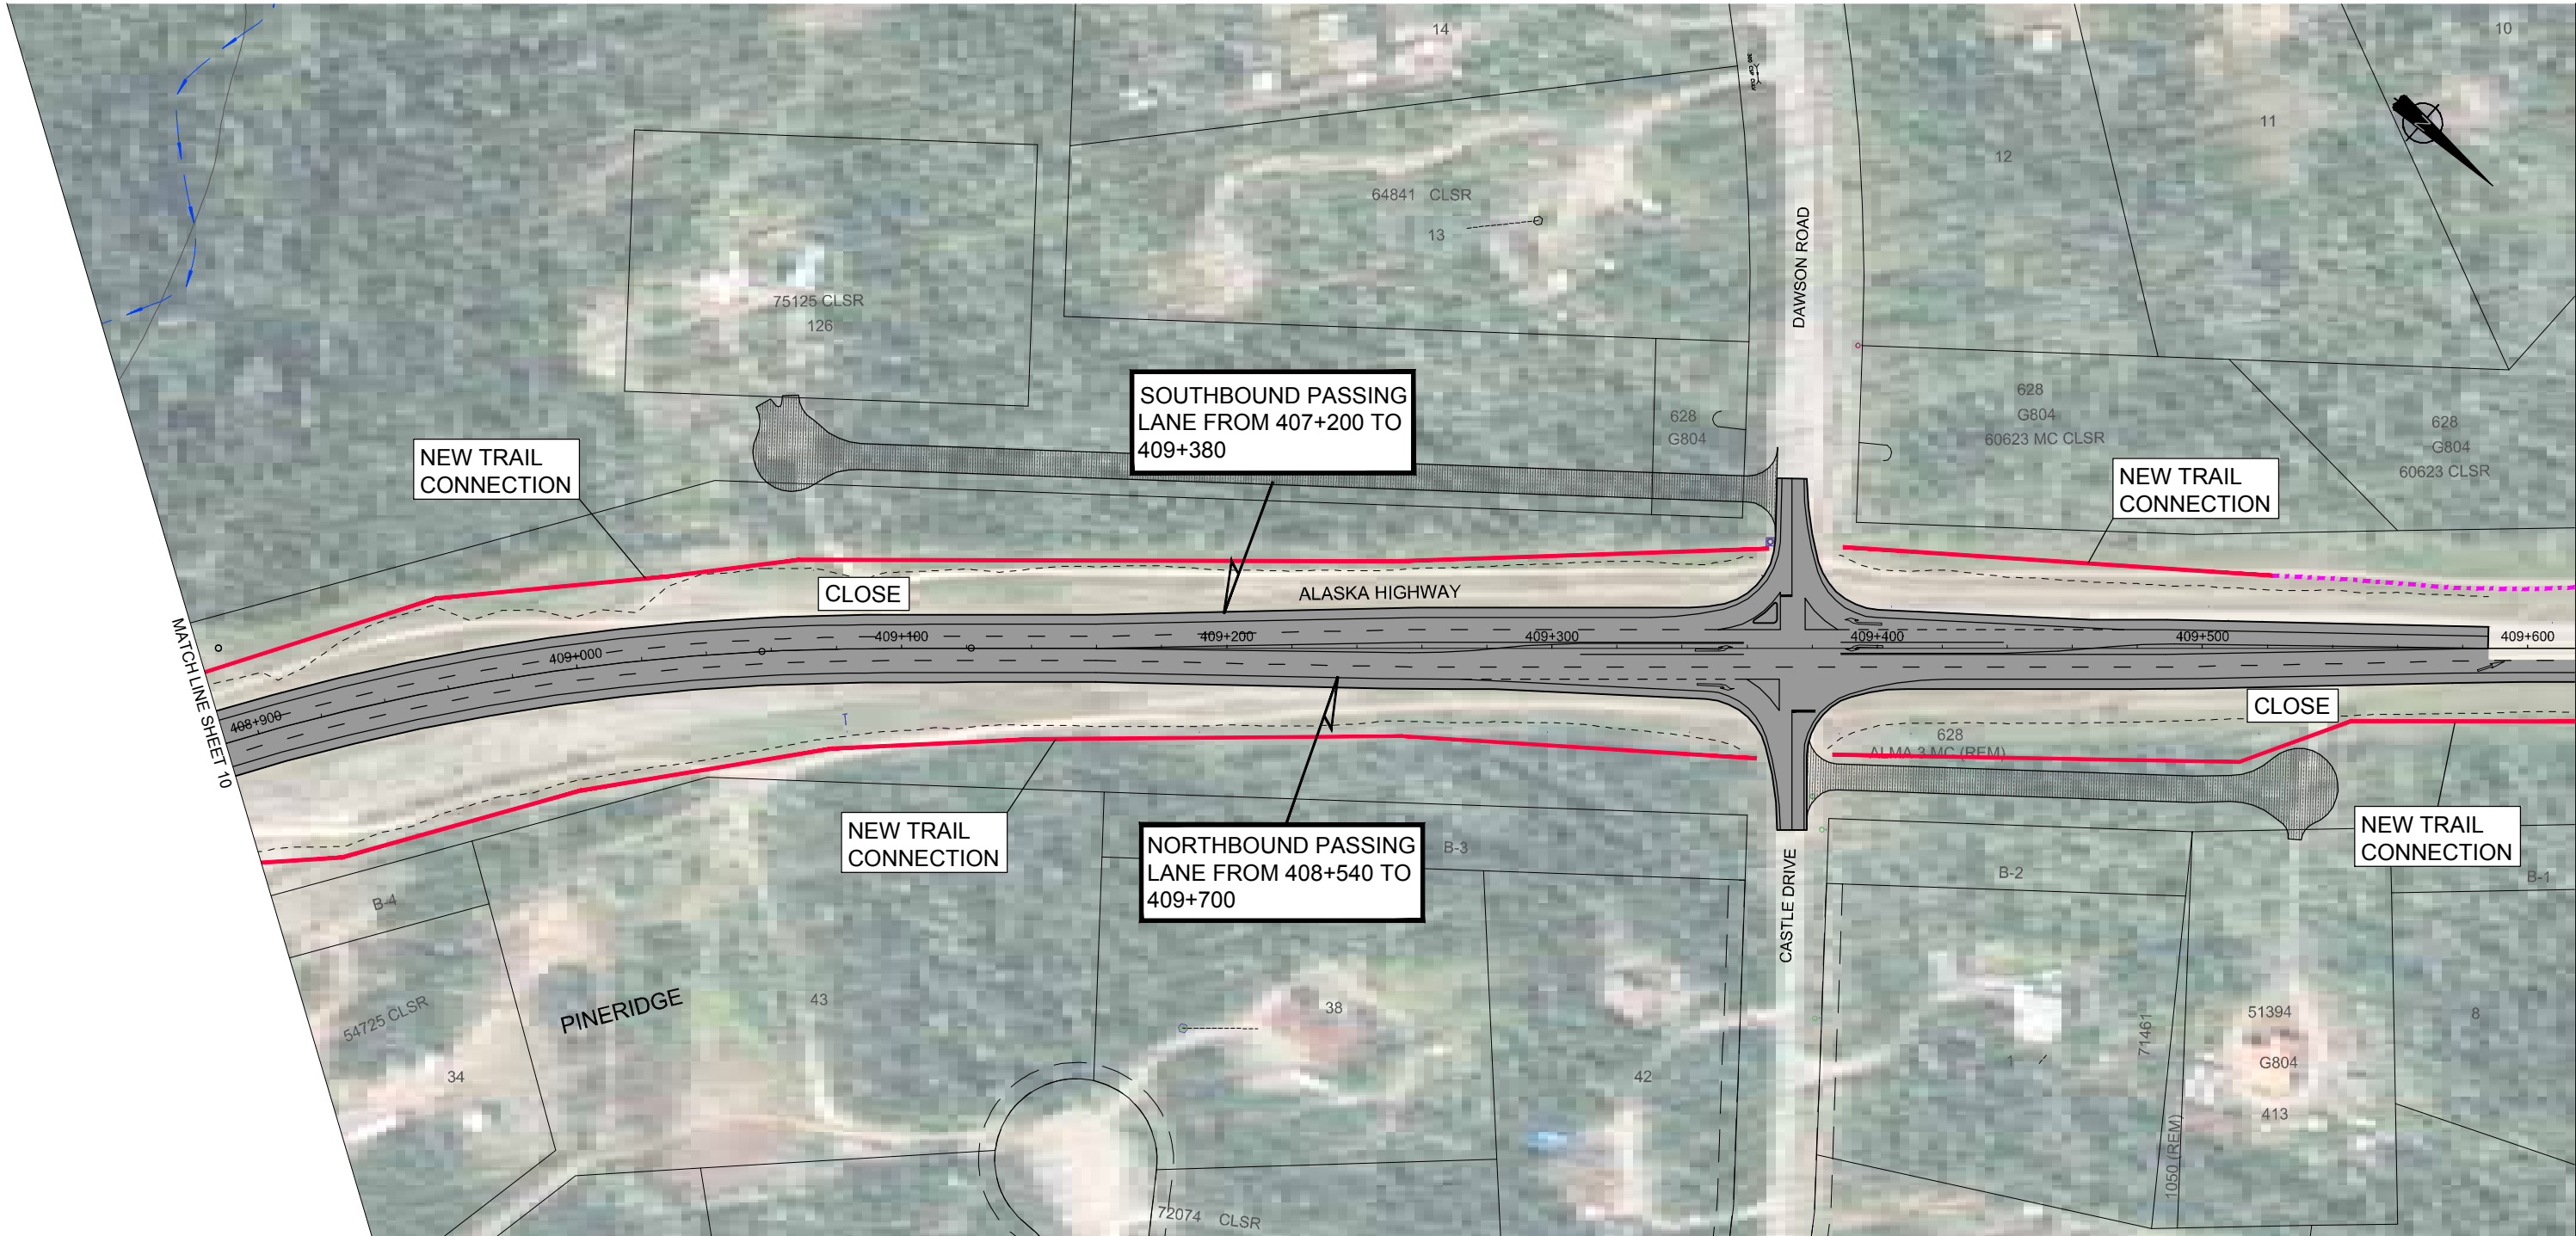


POSTED SPEED 90 km/h

NOTE:
EXISTING DRIVEWAYS TO
BE MAINTAINED UNLESS
SHOWN OTHERWISE

PROJECT:		WHITEHORSE CORRIDOR FUNCTIONAL PLAN ALASKA HIGHWAY STA. 408+889.345 TO STA. 409+614.799	
DRAWING TITLE:		11	
COORDINATE SYSTEM - NAD 83 UTM ZONE 08N		10 1:2000 50m PRINTED ON 11X17	
DATE:	MAR 31, 2014		
DRAWN:	S. OTOOLE		
DESIGN:	D. GRAHAM		
CHECKED:	K. GORDON		
APPROVED:	M. BAKER P.Eng	SHEET 11 OF 54	

CH2MHILL®

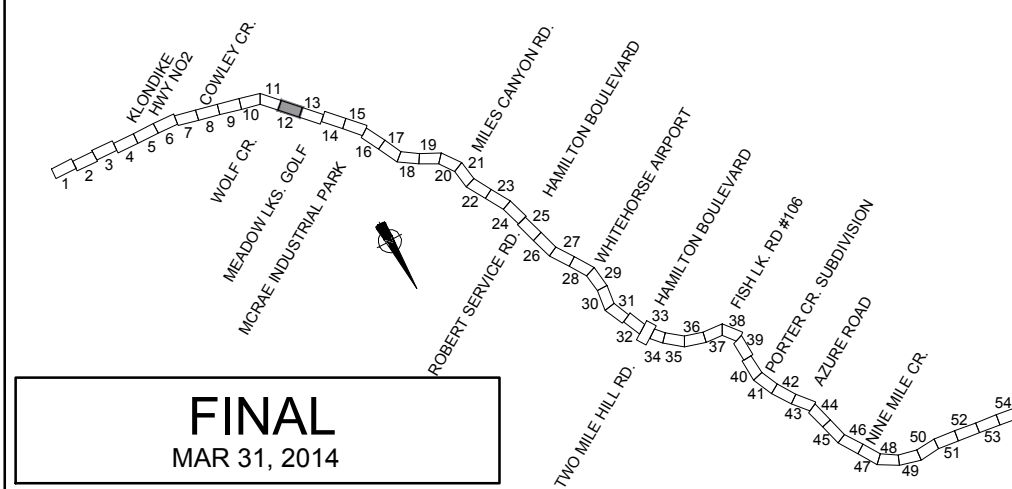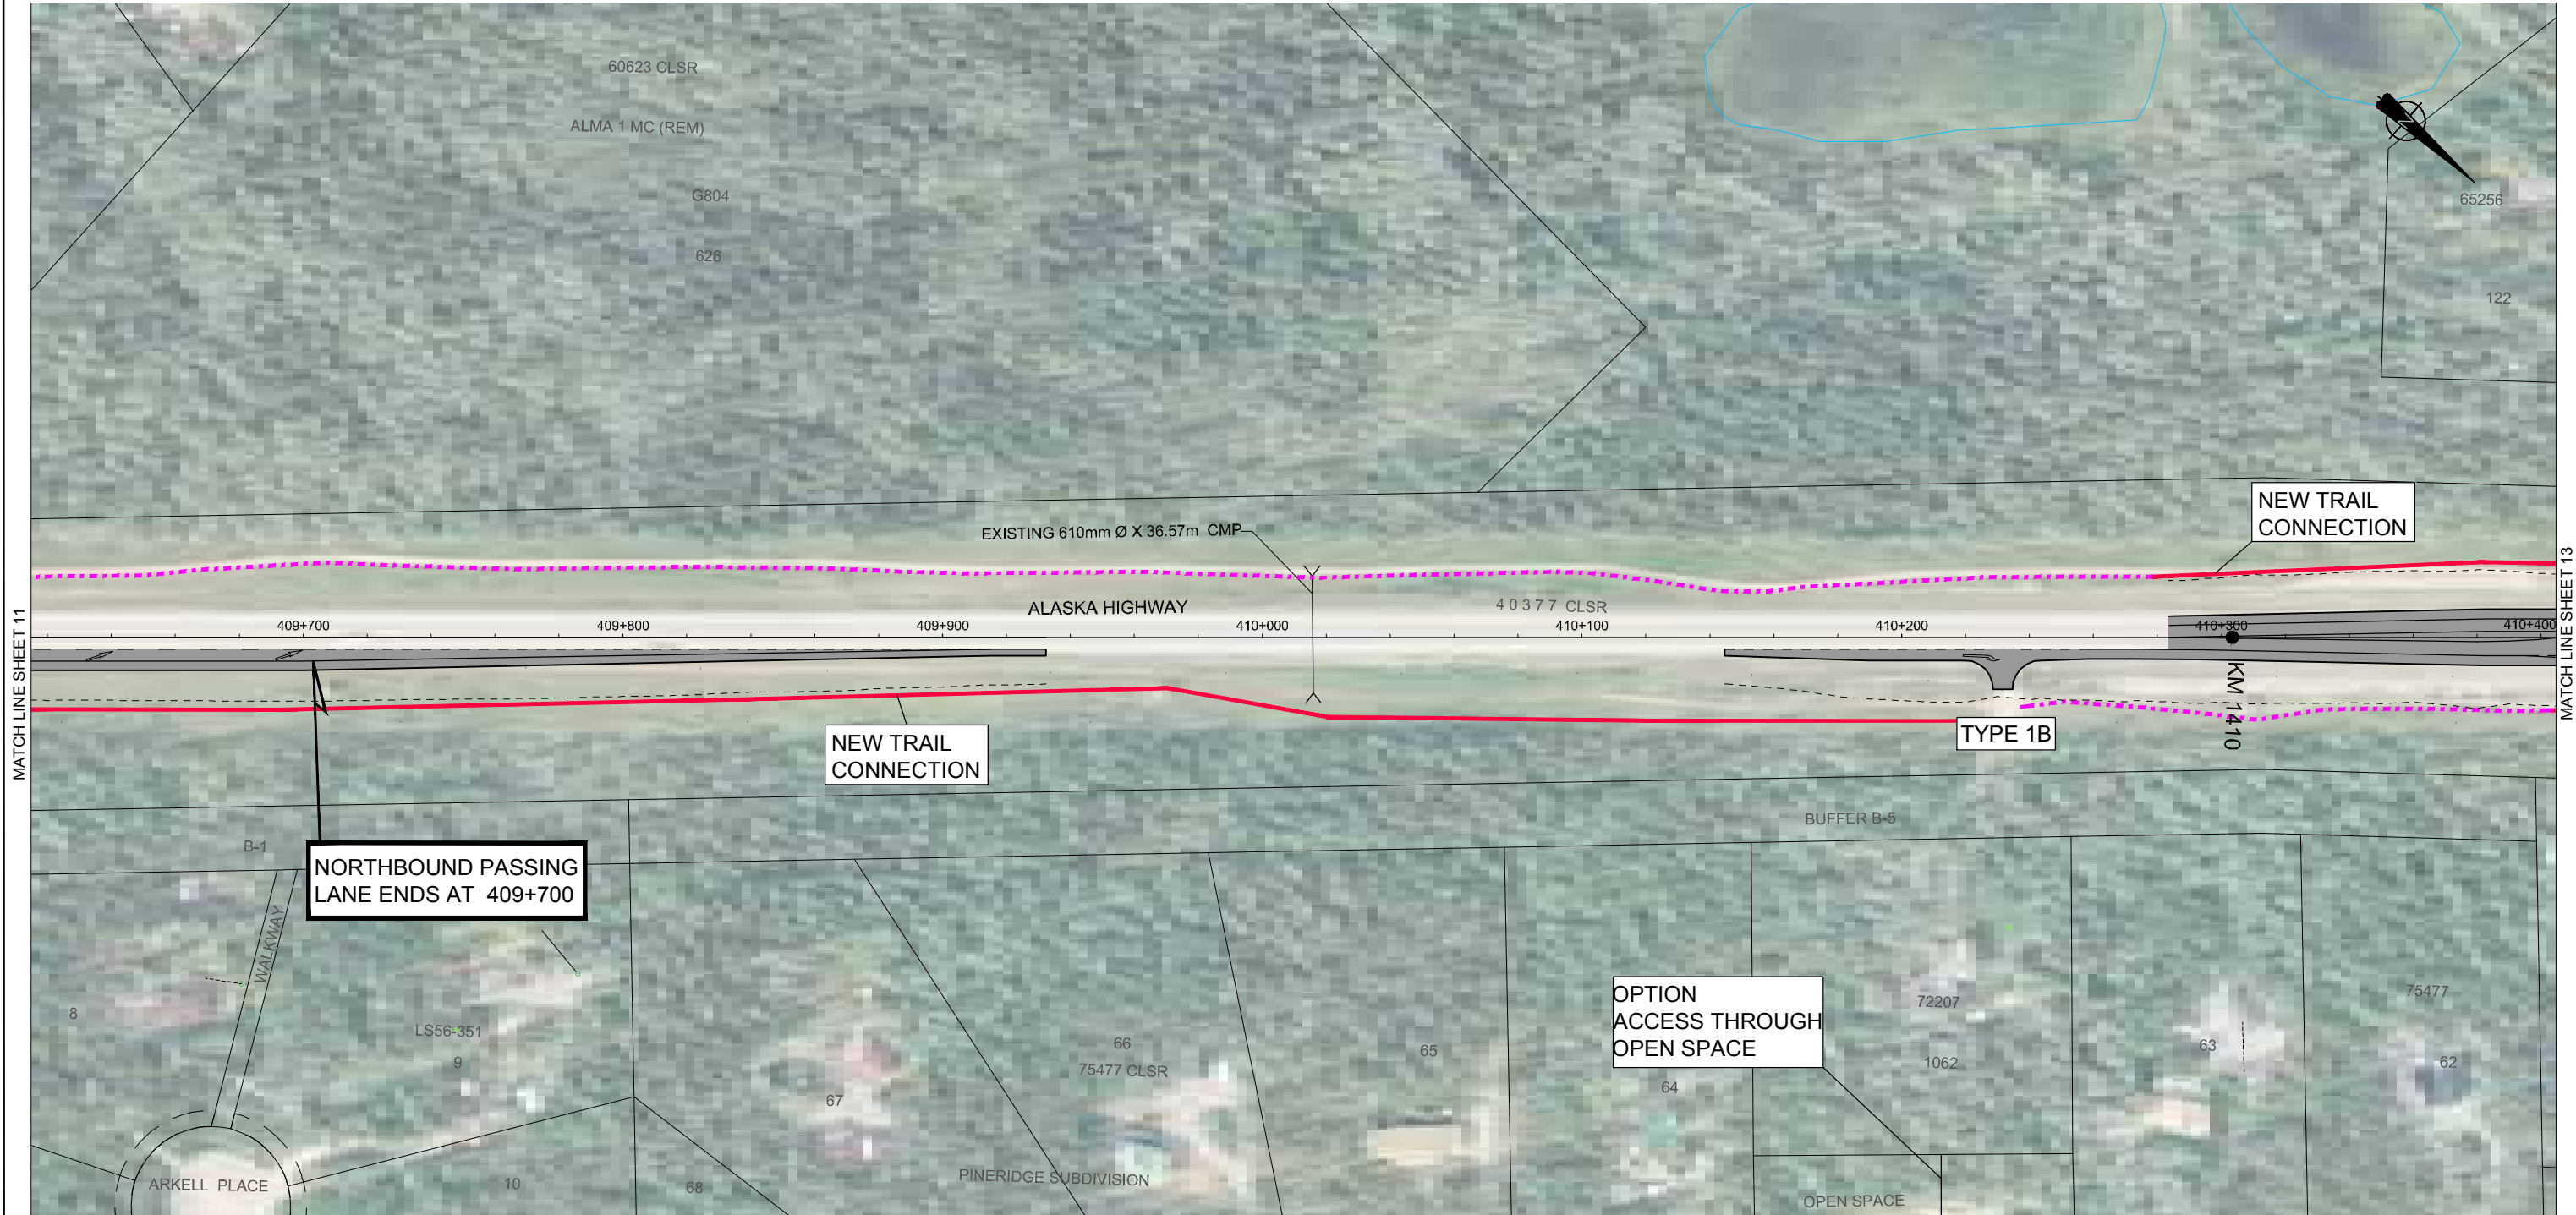



FINAL
 MAR 31, 2014

POSTED SPEED 90 km/h

NOTE:
 EXISTING DRIVEWAYS TO
 BE MAINTAINED UNLESS
 SHOWN OTHERWISE


CH2MHILL®



PROJECT:		WHITEHORSE CORRIDOR FUNCTIONAL PLAN ALASKA HIGHWAY STA. 409+614.799 TO STA. 410+404.799	
DRAWING TITLE:		12	
COORDINATE SYSTEM - NAD 83 UTM ZONE 08N		10 1:2000 50m PRINTED ON 11X17	
DATE:	MAR 31, 2014		
DRAWN:	S. OTOOLE		
DESIGN:	D. GRAHAM		
CHECKED:	K. GORDON		
APPROVED:	M. BAKER P.Eng	SHEET 12 OF 54	

  

NOTE:
EXISTING DRIVEWAYS TO
BE MAINTAINED UNLESS
SHOWN OTHERWISE

CH2MHILL®

 PROJECT:		WHITEHORSE CORRIDOR FUNCTIONAL PLAN ALASKA HIGHWAY STA. 410+404.799 TO STA. 411+197.322	
DRAWING TITLE:		13	
COORDINATE SYSTEM - NAD 83 UTM ZONE 08N  PRINTED ON 11X17			
DATE:	JANUARY 26, 2015		
DRAWN:	S. OTOOLE		
DESIGN:	D. GRAHAM		
CHECKED:	K. GORDON		
APPROVED:	M. BAKER P.Eng	SHEET 13 OF 54	

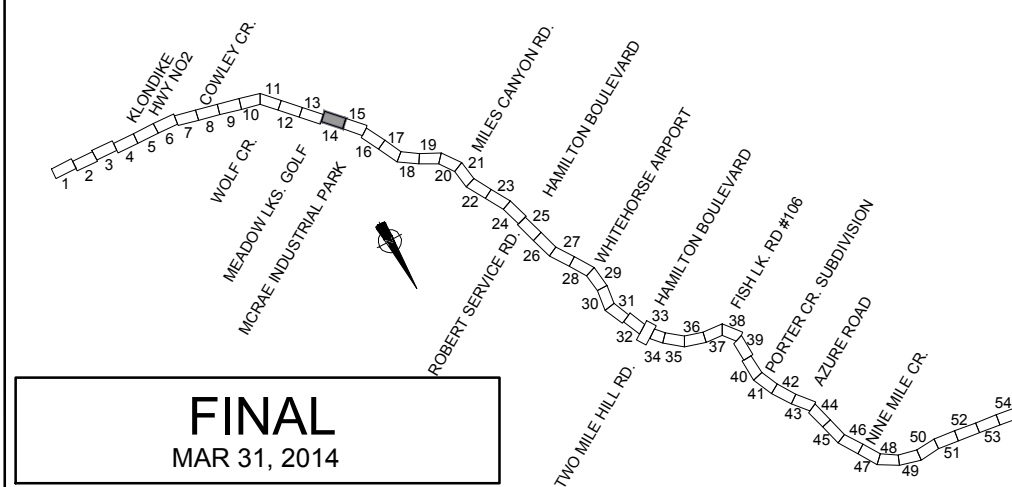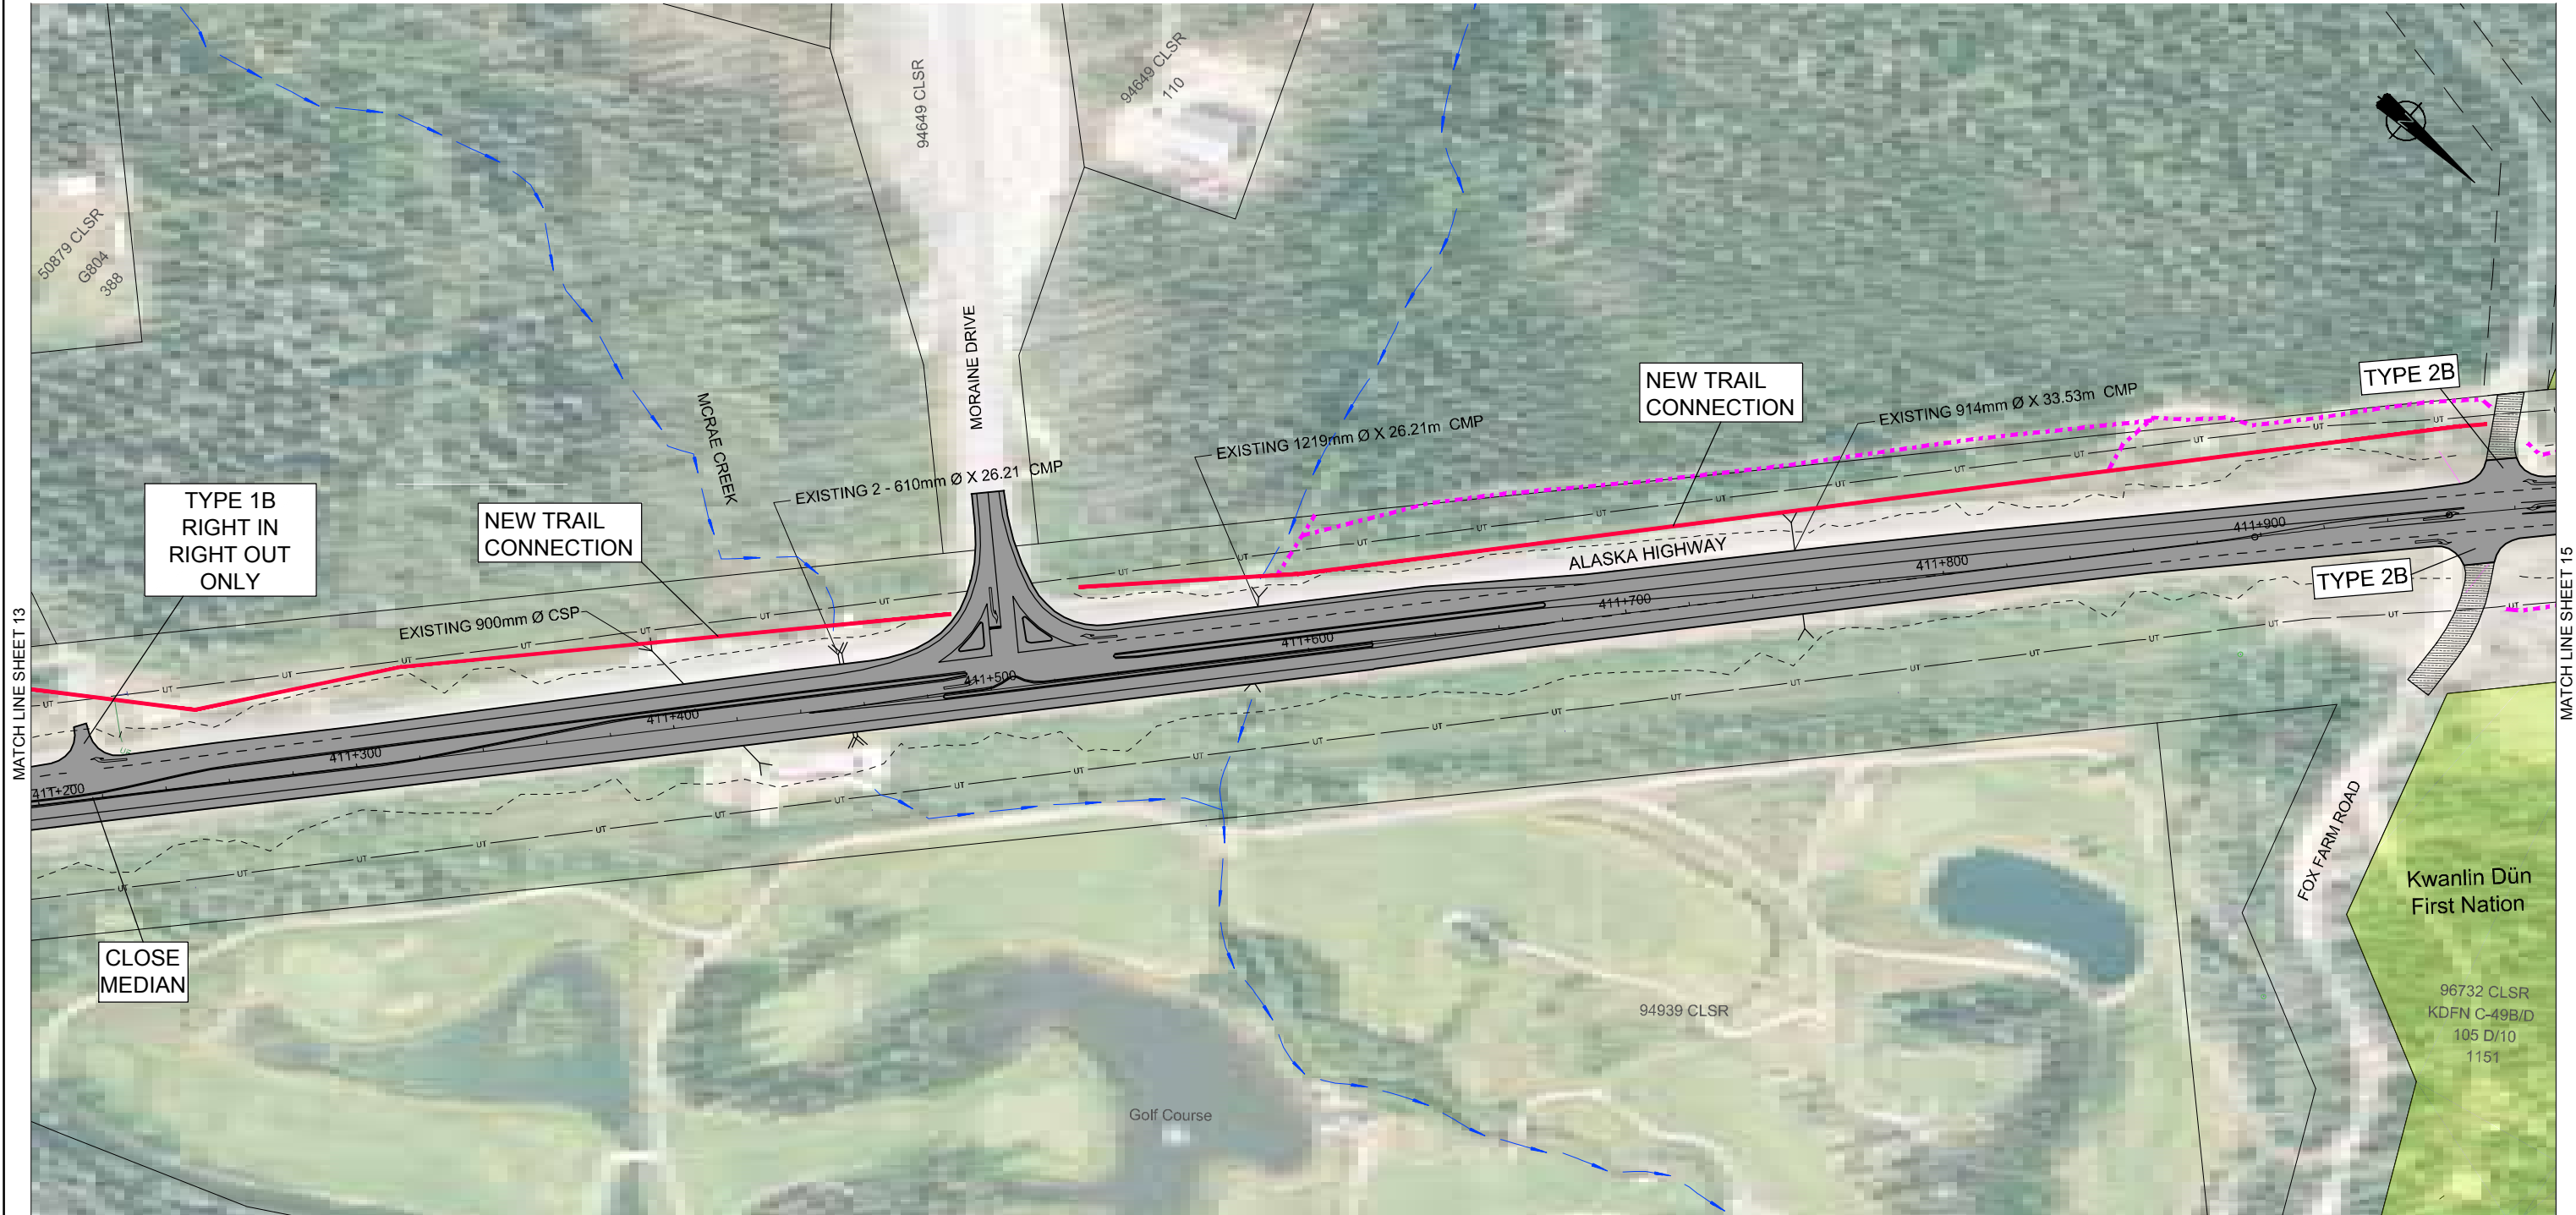



FINAL
 MAR 31, 2014

POSTED SPEED 90 km/h

NOTE:
 EXISTING DRIVEWAYS TO
 BE MAINTAINED UNLESS
 SHOWN OTHERWISE


CH2MHILL®



PROJECT: WHITEHORSE CORRIDOR FUNCTIONAL PLAN ALASKA HIGHWAY STA. 411+197.322 TO STA. 411+992.925	
DRAWING TITLE: 14	
COORDINATE SYSTEM - NAD 83 UTM ZONE 08N 10 1:2000 50m PRINTED ON 11X17	
DATE: MAR 31, 2014	
DRAWN: S. OTOOLE	
DESIGN: D. GRAHAM	
CHECKED: K. GORDON	
APPROVED: M. BAKER P.Eng	SHEET 14 OF 54

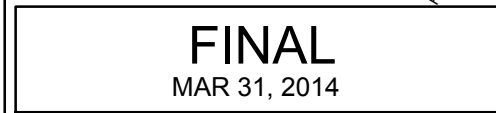 

NOTE:
EXISTING DRIVEWAYS TO
BE MAINTAINED UNLESS
SHOWN OTHERWISE

CH2MHILL®

 PROJECT: WHITEHORSE CORRIDOR FUNCTIONAL PLAN ALASKA HIGHWAY STA. 411+992.925 TO STA. 412+770.670	
DRAWING TITLE: 15	
COORDINATE SYSTEM - NAD 83 UTM ZONE 08N  PRINTED ON 11X17	
DATE: MAR 31, 2014	
DRAWN: S. OTOOLE	
DESIGN: D. GRAHAM	
CHECKED: K. GORDON	
APPROVED: M. BAKER P.Eng	SHEET 15 OF 54

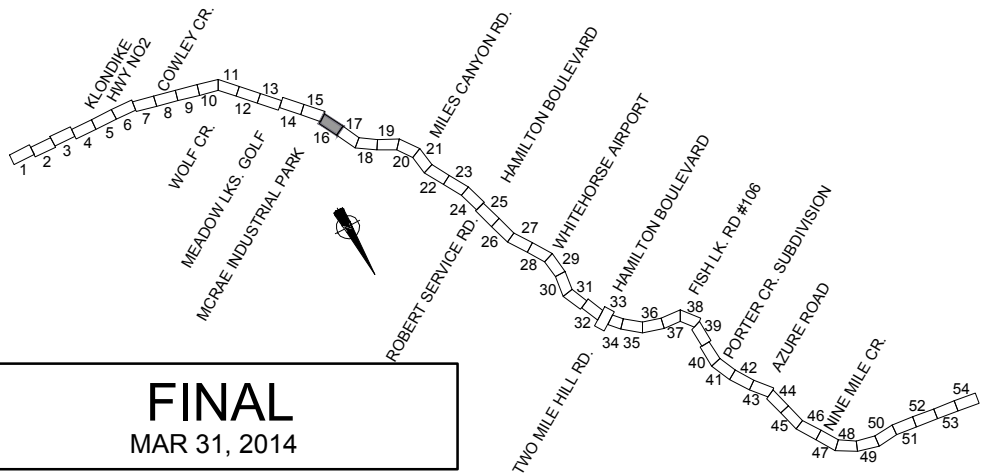
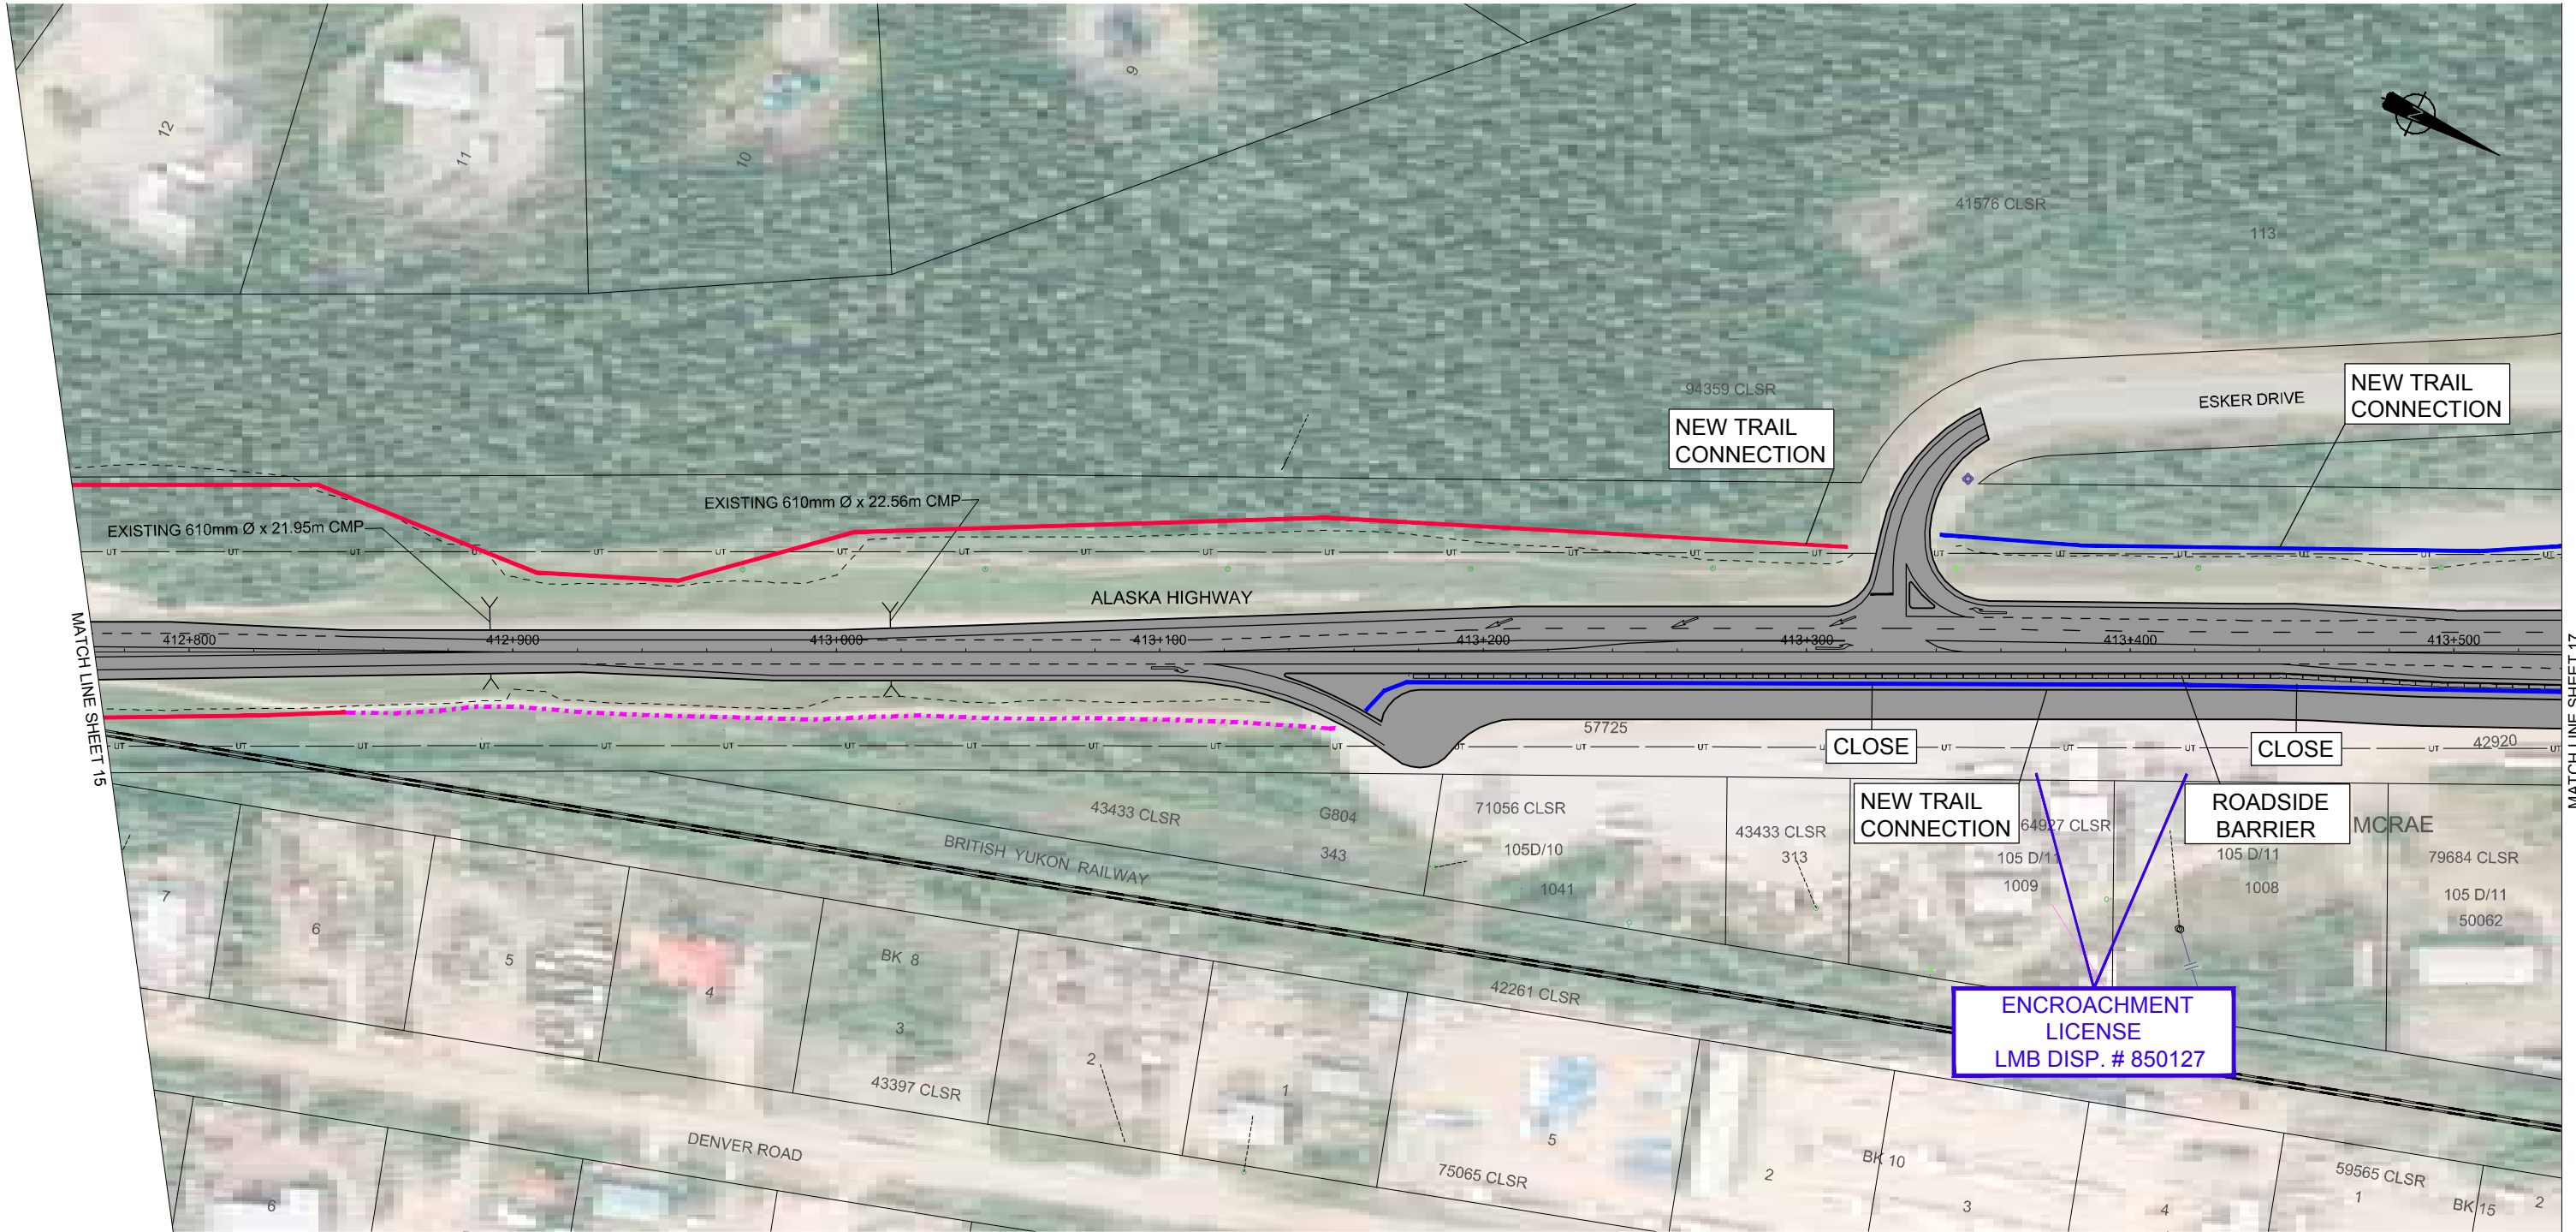


POSTED SPEED 90 km/h

NOTE:
 EXISTING DRIVEWAYS TO
 BE MAINTAINED UNLESS
 SHOWN OTHERWISE

CH2MHILL®

PROJECT:		WHITEHORSE CORRIDOR FUNCTIONAL PLAN ALASKA HIGHWAY STA. 412+770.670 TO STA. 413+533.486	
DRAWING TITLE:		16	
COORDINATE SYSTEM - NAD 83 UTM ZONE 08N		10 1:2000 50m PRINTED ON 11X17	
DATE:	MAR 31, 2014		
DRAWN:	S. OTOOLE		
DESIGN:	D. GRAHAM		
CHECKED:	K. GORDON		
APPROVED:	M. BAKER P.Eng	SHEET 16 OF 54	

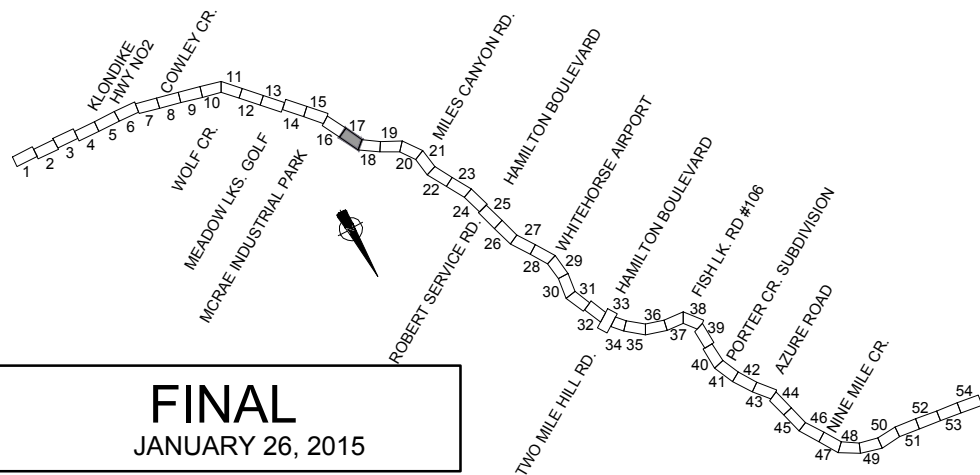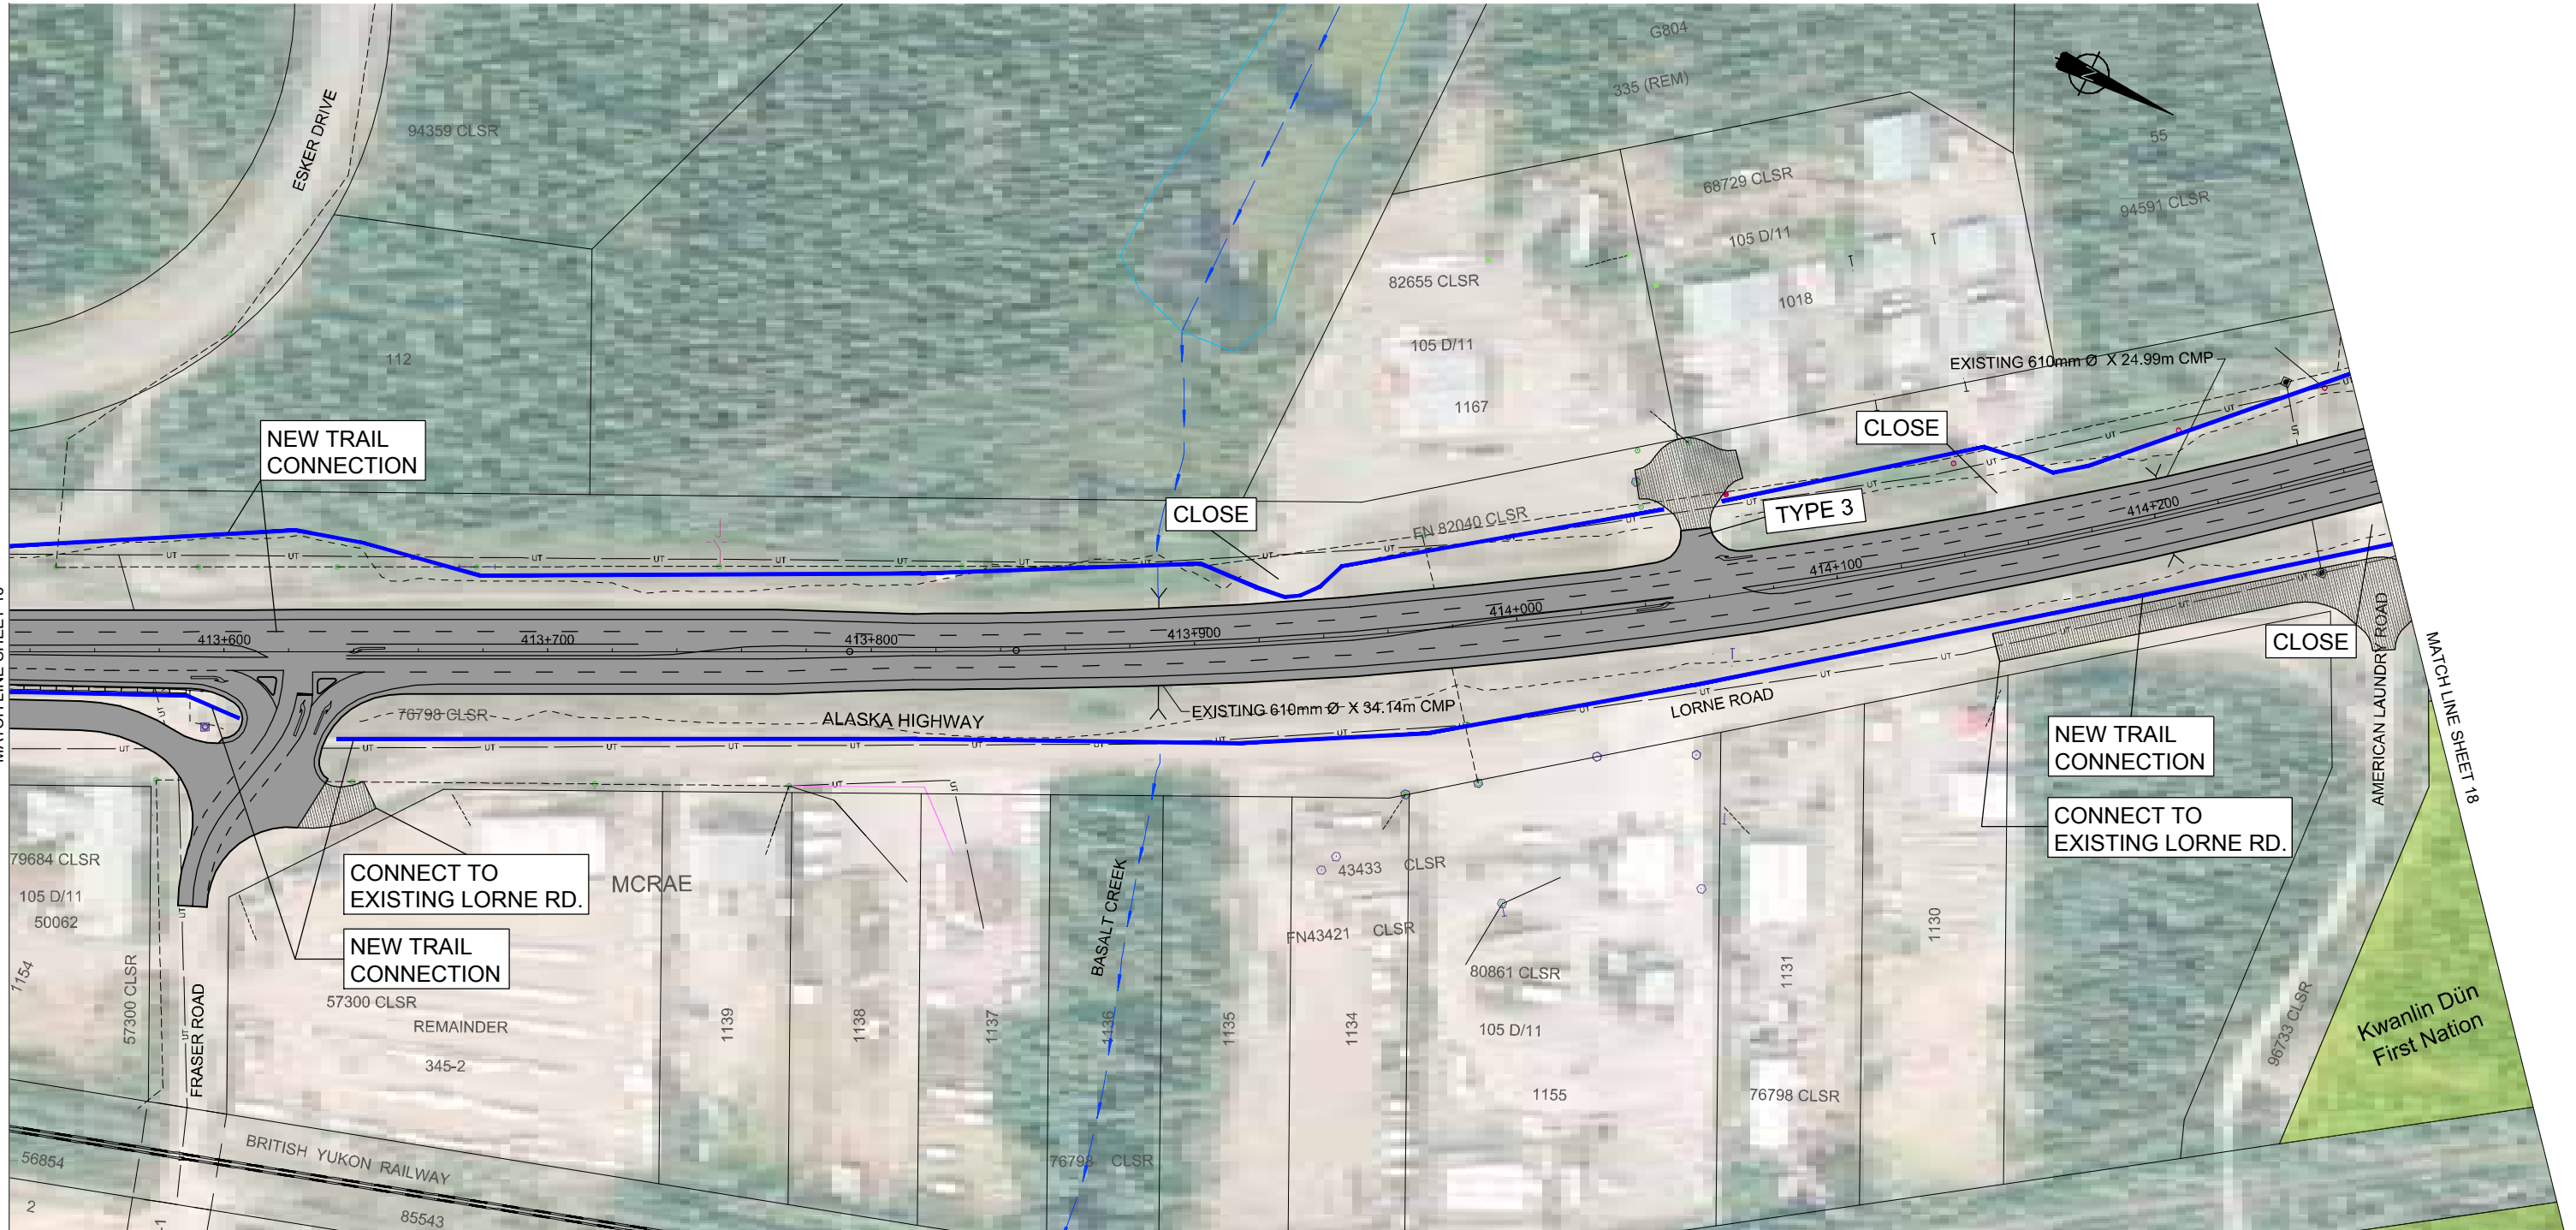



POSTED SPEED 90 km/h

NOTE:
 EXISTING DRIVEWAYS TO
 BE MAINTAINED UNLESS
 SHOWN OTHERWISE

CH2MHILL®

PROJECT: WHITEHORSE CORRIDOR FUNCTIONAL PLAN ALASKA HIGHWAY STA. 413+533.486 TO STA. 414+269.235	
DRAWING TITLE: 17	
COORDINATE SYSTEM - NAD 83 UTM ZONE 08N 10 1:2000 50m PRINTED ON 11X17	
DATE: JANUARY 26, 2015	
DRAWN: S. OTOOLE	
DESIGN: D. GRAHAM	
CHECKED: K. GORDON	
APPROVED: M. BAKER P.Eng	SHEET 17 OF 54

PLOTTED: 2015/01/28 3:43 PM BY: NANCY_BUCKNAM
 C:\p\work\18071\18071.dwg
 2015/01/28 3:43 PM LAYOUT: 18 USER: mtooley

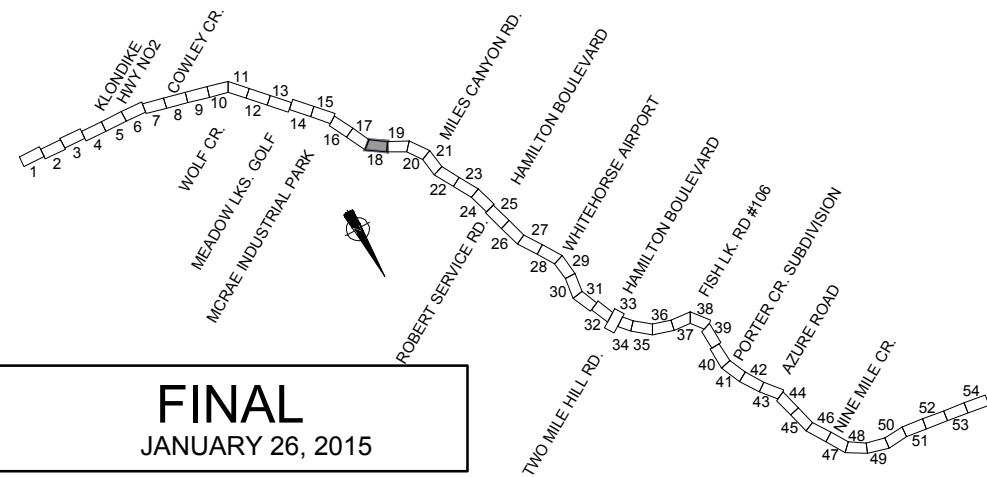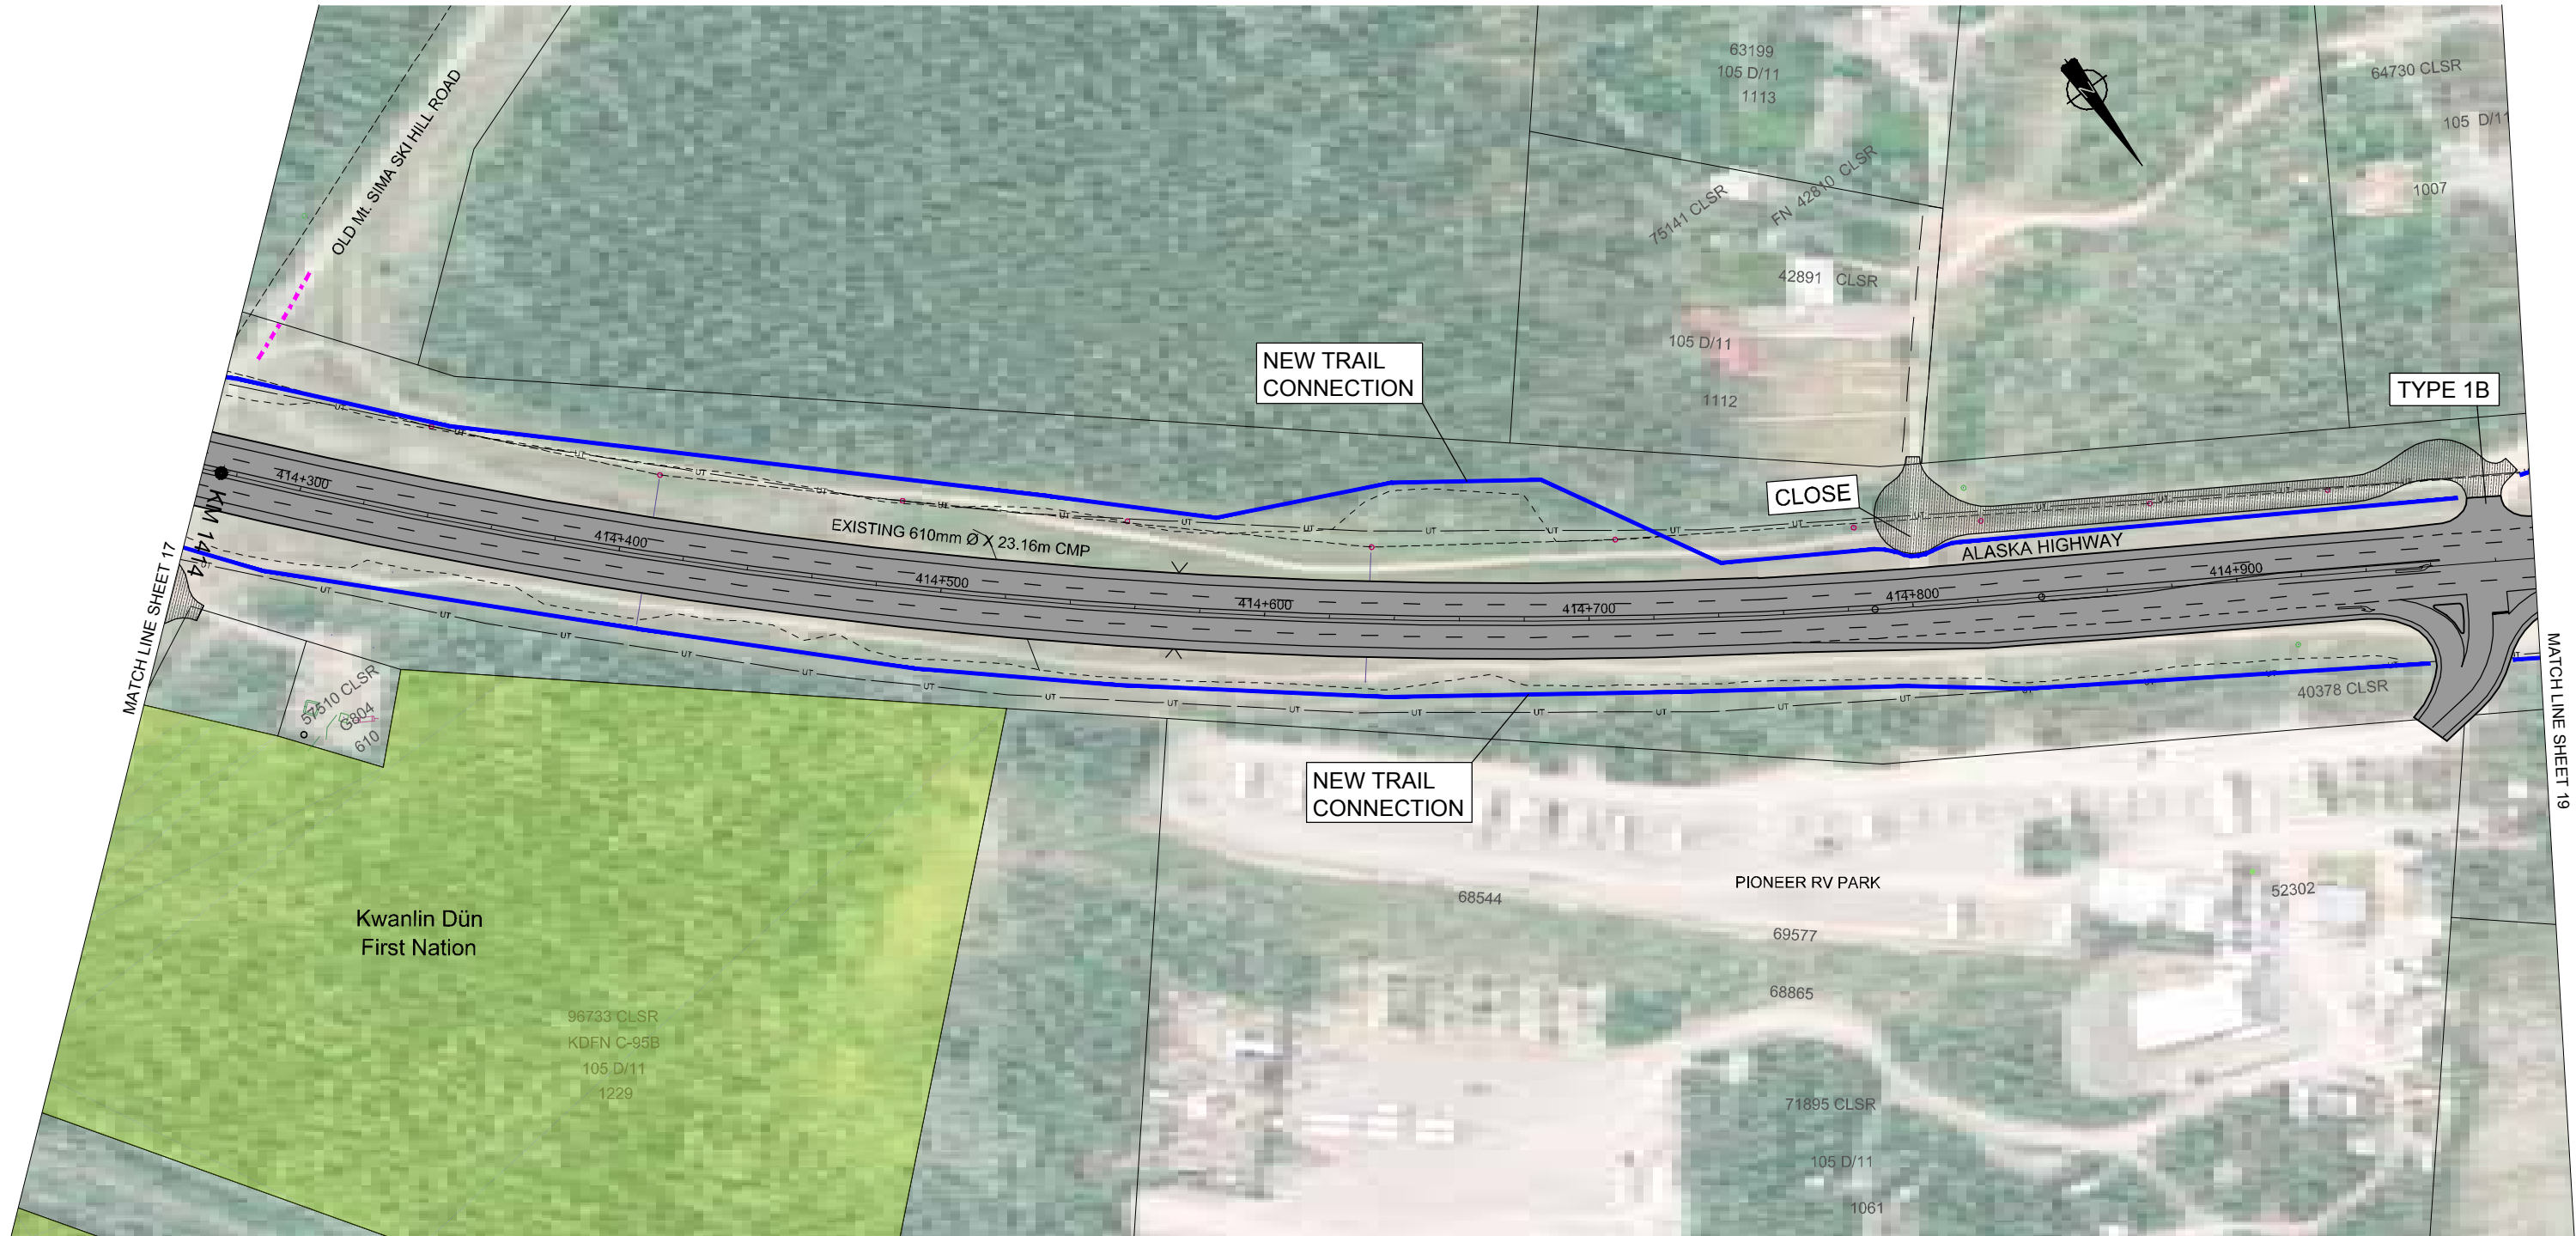


POSTED SPEED 90 km/h


NOTE:
EXISTING DRIVEWAYS TO
BE MAINTAINED UNLESS
SHOWN OTHERWISE

CH2MHILL®



PROJECT: WHITEHORSE CORRIDOR FUNCTIONAL PLAN ALASKA HIGHWAY STA. 414+269.235 TO STA. 414+992.080	
DRAWING TITLE: 18	
COORDINATE SYSTEM - NAD 83 UTM ZONE 08N 10 1:2000 50m PRINTED ON 11X17	
DATE:	JANUARY 26, 2015
DRAWN:	S. OTOOLE
DESIGN:	D. GRAHAM
CHECKED:	K. GORDON
APPROVED:	M. BAKER P.Eng
SHEET 18 OF 54	

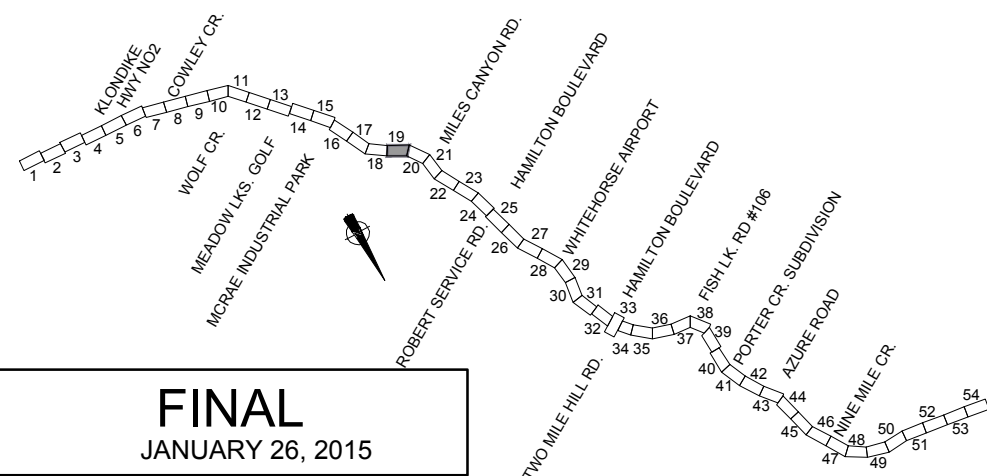

NOTE:
EXISTING DRIVEWAYS TO
BE MAINTAINED UNLESS
SHOWN OTHERWISE

 PROJECT: WHITEHORSE CORRIDOR FUNCTIONAL PLAN ALASKA HIGHWAY STA. 414+992.080 TO STA. 415+723.755	
DRAWING TITLE: 19	
COORDINATE SYSTEM - NAD 83 UTM ZONE 08N  PRINTED ON 11X17	
DATE: JANUARY 26, 2015	
DRAWN: S. OTOOLE	
DESIGN: D. GRAHAM	
CHECKED: K. GORDON	
APPROVED: M. BAKER P.Eng	SHEET 19 OF 54

CH2MHILL®

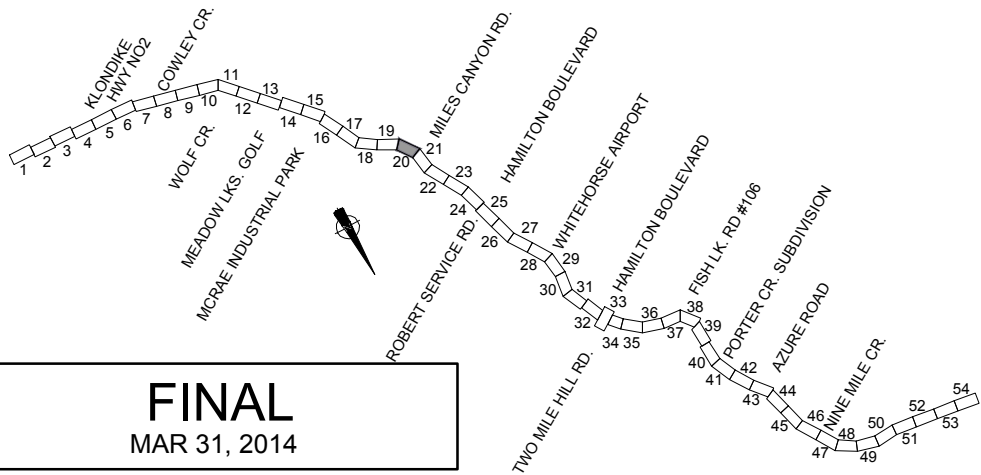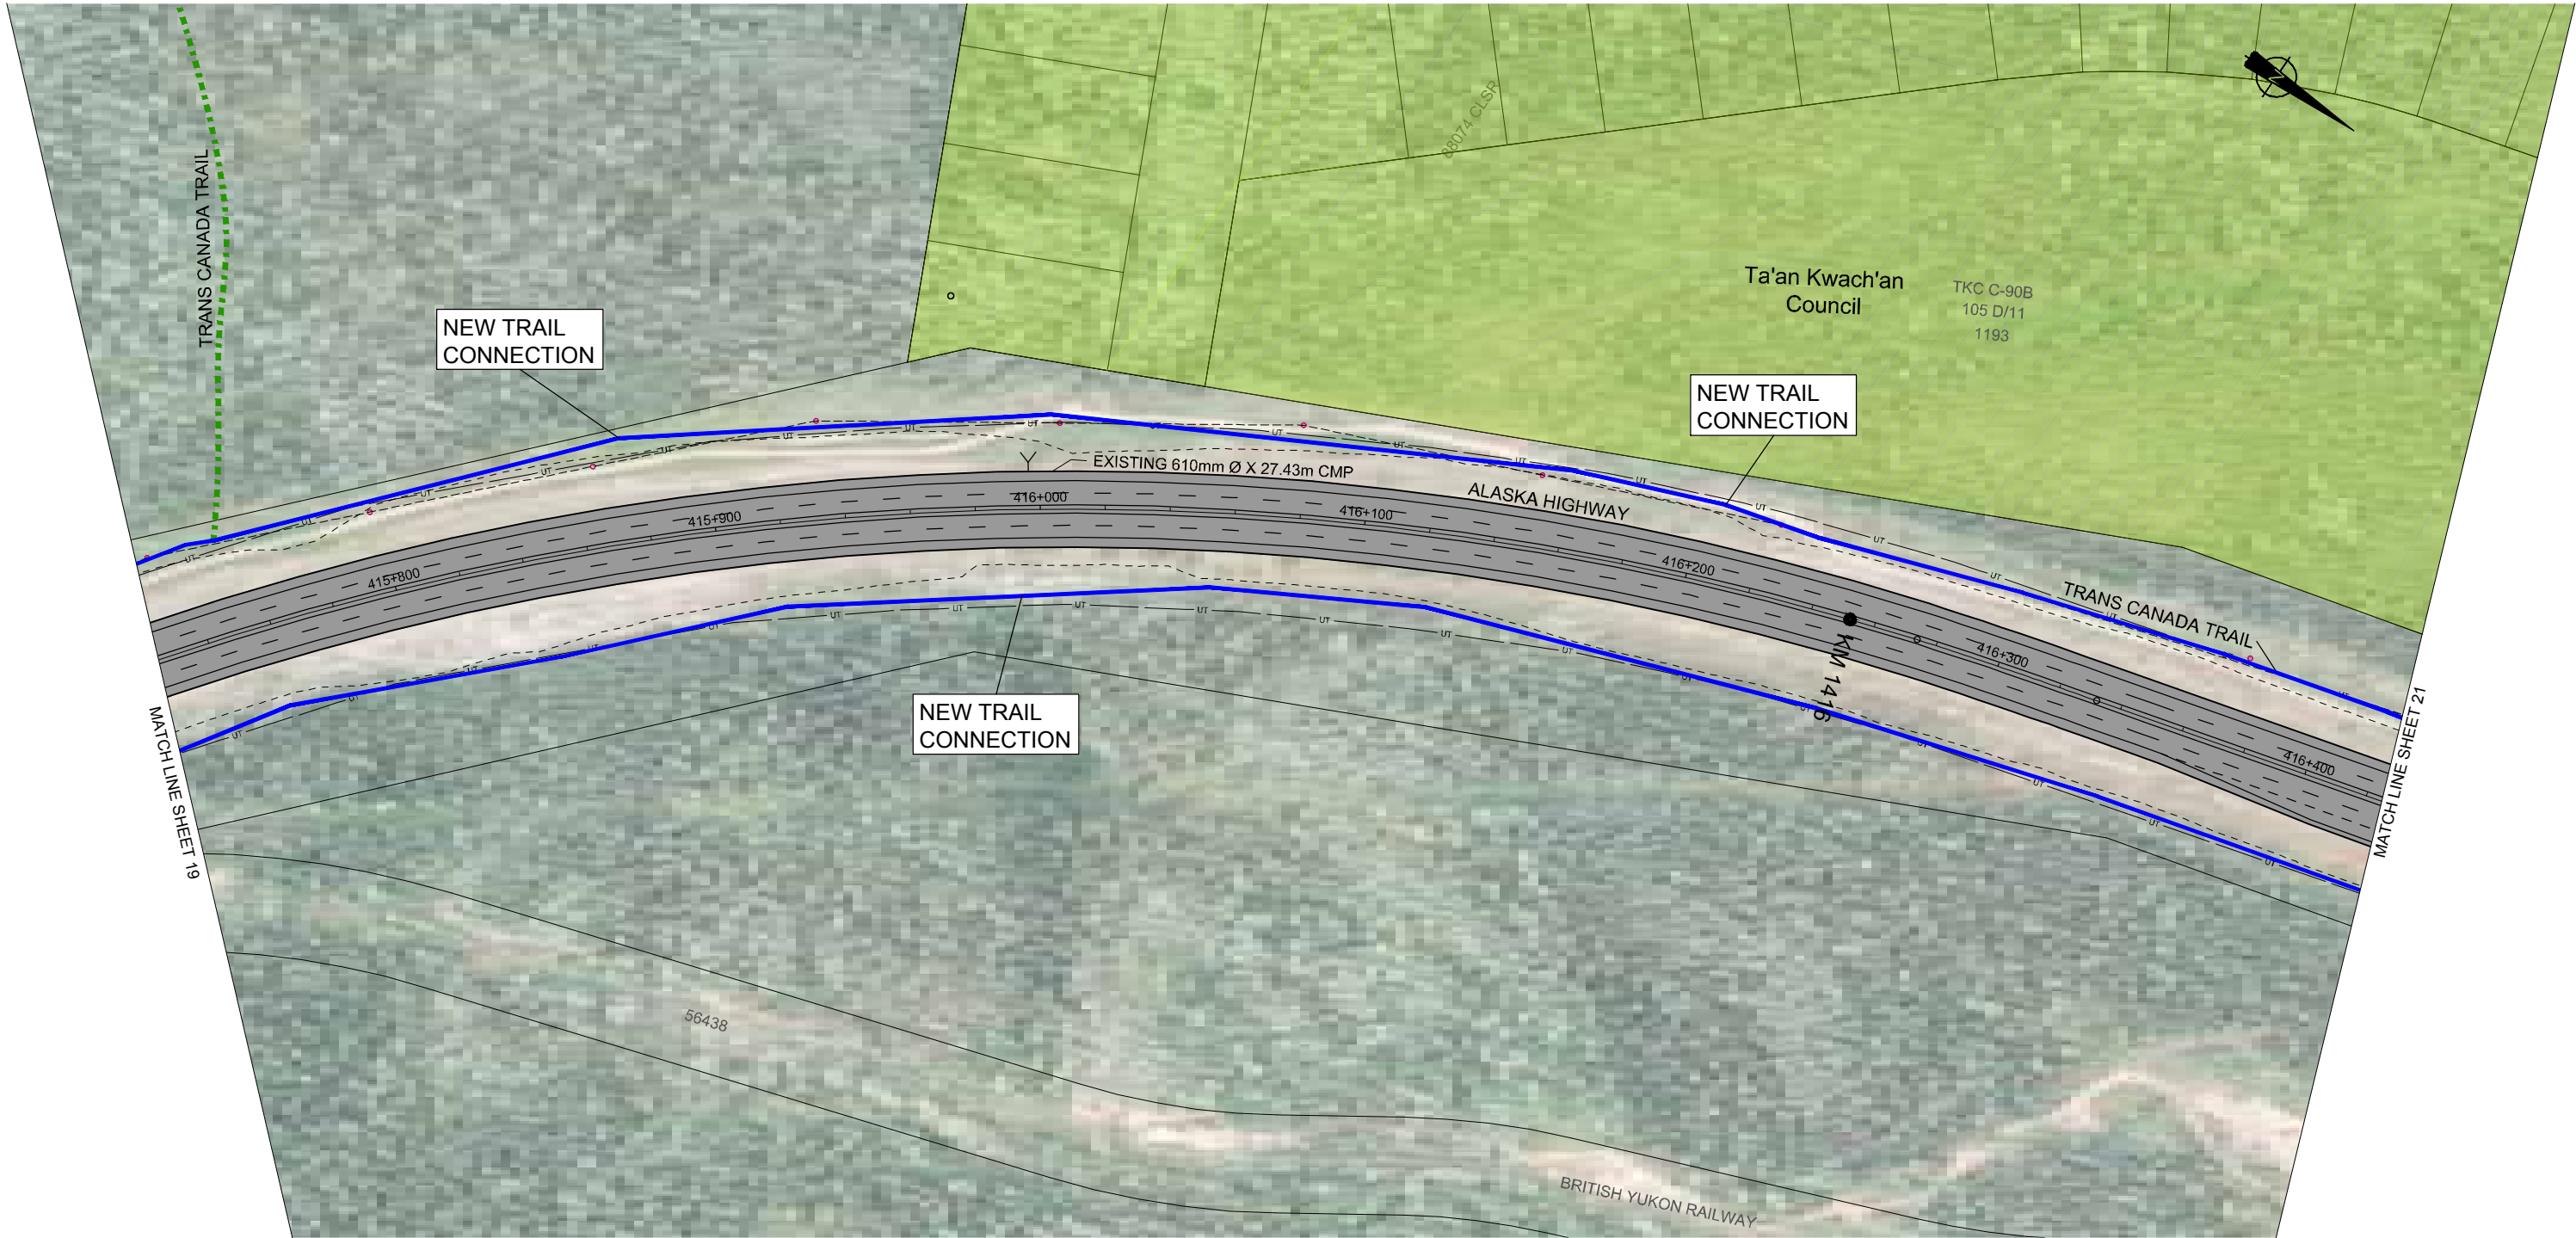


POSTED SPEED 90 km/h

NOTE:
 EXISTING DRIVEWAYS TO
 BE MAINTAINED UNLESS
 SHOWN OTHERWISE

CH2MHILL®

PROJECT:		WHITEHORSE CORRIDOR FUNCTIONAL PLAN ALASKA HIGHWAY STA. 415+723.755 TO STA. 416+425.071	
DRAWING TITLE:		20	
COORDINATE SYSTEM - NAD 83 UTM ZONE 08N		10 1:2000 50m PRINTED ON 11X17	
DATE:	MAR 31, 2014		
DRAWN:	S. OTOOLE		
DESIGN:	D. GRAHAM		
CHECKED:	K. GORDON		
APPROVED:	M. BAKER P.Eng	SHEET 20 OF 54	


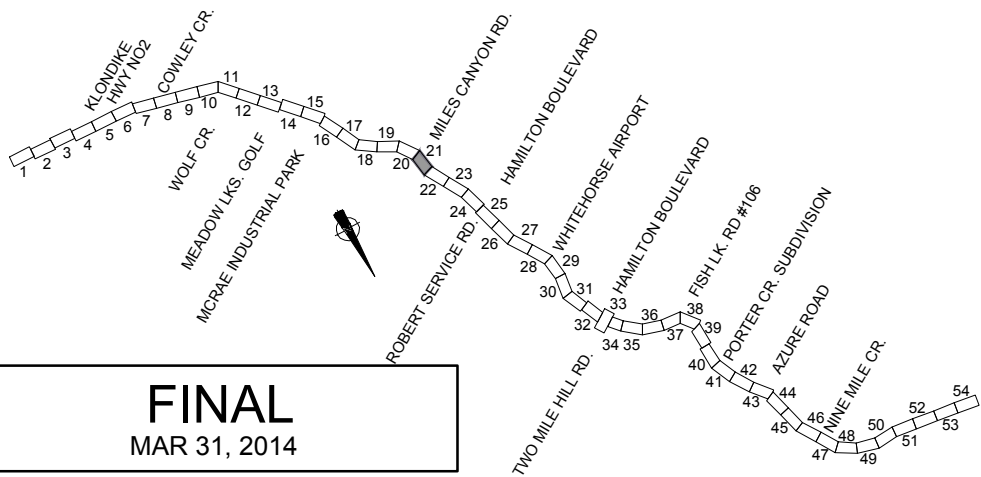


POSTED SPEED 90 km/h

NOTE:
 EXISTING DRIVEWAYS TO
 BE MAINTAINED UNLESS
 SHOWN OTHERWISE

CH2MHILL®

PROJECT:		WHITEHORSE CORRIDOR FUNCTIONAL PLAN ALASKA HIGHWAY STA. 416+425.071 TO STA. 417+018.108	
DRAWING TITLE:		21	
COORDINATE SYSTEM - NAD 83 UTM ZONE 08N		10 1:2000 50m PRINTED ON 11X17	
DATE:	MAR 31, 2014		
DRAWN:	S. OTOOLE		
DESIGN:	D. GRAHAM		
CHECKED:	K. GORDON		
APPROVED:	M. BAKER P.Eng	SHEET 21 OF 54	

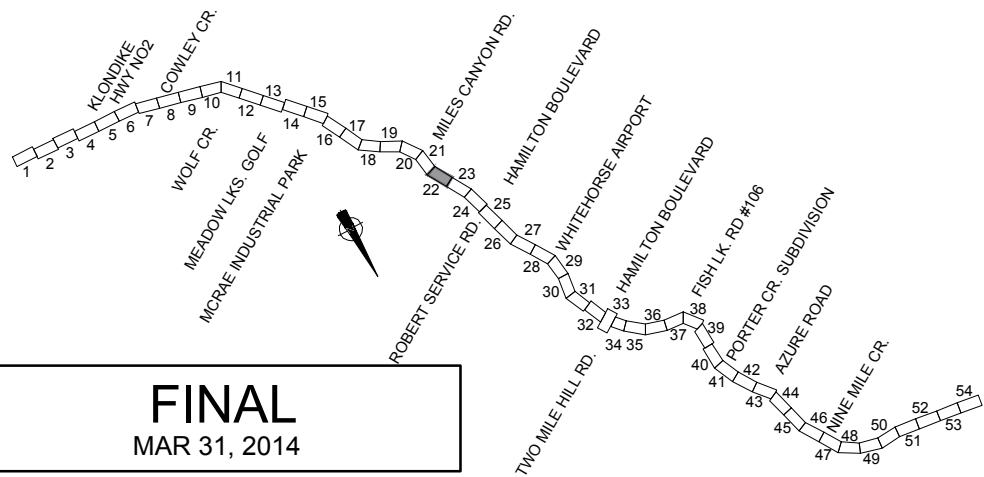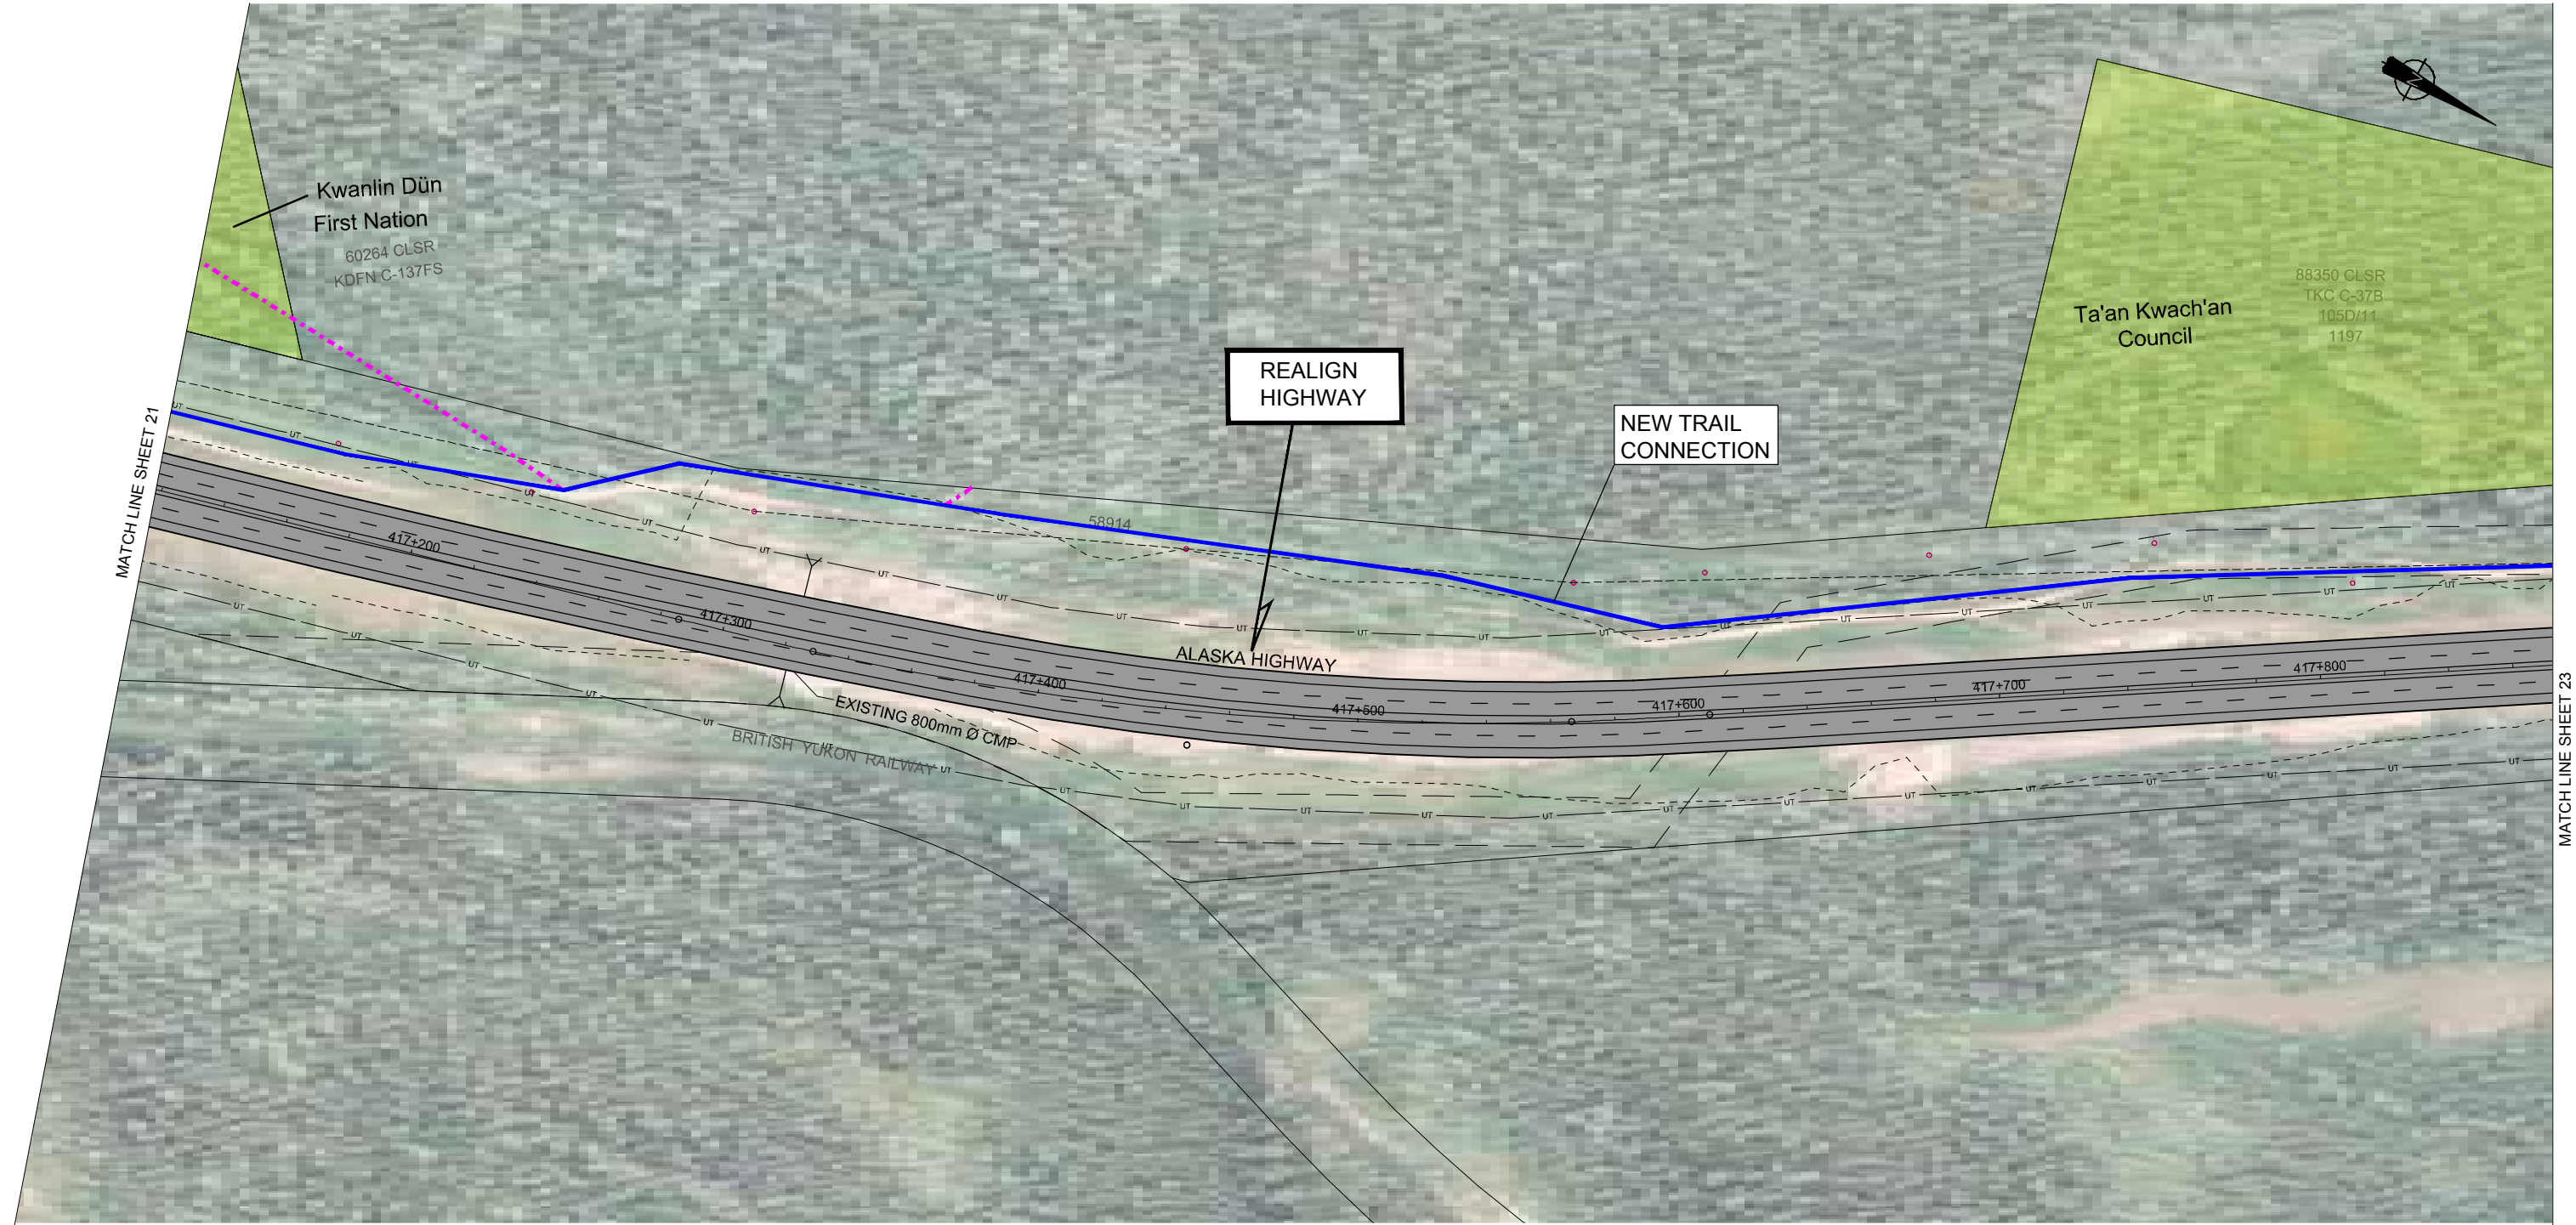


POSTED SPEED 90 km/h

NOTE:
 EXISTING DRIVEWAYS TO
 BE MAINTAINED UNLESS
 SHOWN OTHERWISE

CH2MHILL®

PROJECT: WHITEHORSE CORRIDOR FUNCTIONAL PLAN ALASKA HIGHWAY STA. 417+018.108 TO STA. 417+872.525	
DRAWING TITLE: 22	
COORDINATE SYSTEM - NAD 83 UTM ZONE 08N 10 1:2000 50m PRINTED ON 11X17	
DATE: MAR 31, 2014	
DRAWN: S. OTOOLE	
DESIGN: D. GRAHAM	
CHECKED: K. GORDON	
APPROVED: M. BAKER P.Eng	SHEET 22 OF 54

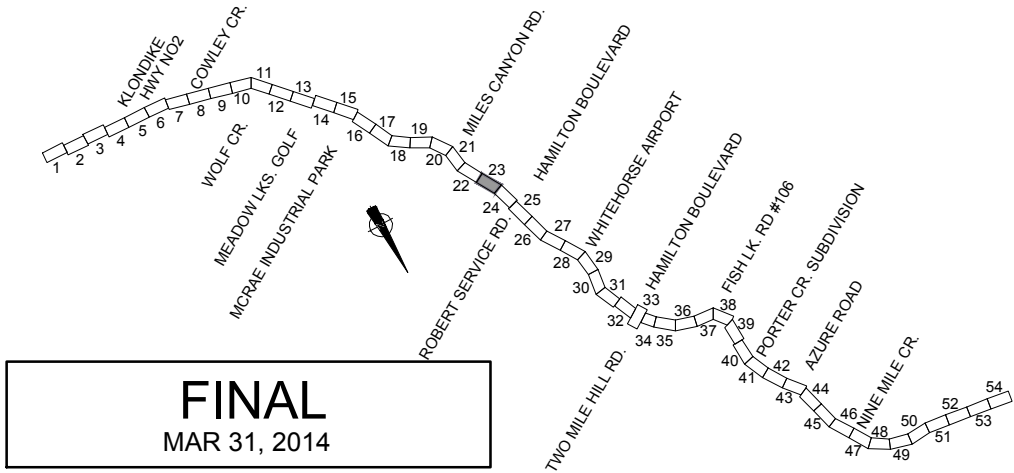



POSTED SPEED 90 km/h

NOTE:
 EXISTING DRIVEWAYS TO
 BE MAINTAINED UNLESS
 SHOWN OTHERWISE

CH2MHILL®

PROJECT:		WHITEHORSE CORRIDOR FUNCTIONAL PLAN ALASKA HIGHWAY STA. 417+872.525 TO STA. 418+638.860	
DRAWING TITLE:		23	
COORDINATE SYSTEM - NAD 83 UTM ZONE 08N		10 1:2000 50m PRINTED ON 11X17	
DATE:	MAR 31, 2014		
DRAWN:	S. OTOOLE		
DESIGN:	D. GRAHAM		
CHECKED:	K. GORDON		
APPROVED:	M. BAKER P.Eng	SHEET 23 OF 54	

PLOTTED: 2015/01/28 3:13 PM BY: NANCY_BUCKWOLD
 C:\p\work\90071\mxd\90071.dwg
 2015/01/28 3:13 PM LAYOUT: 24 USER: nancy

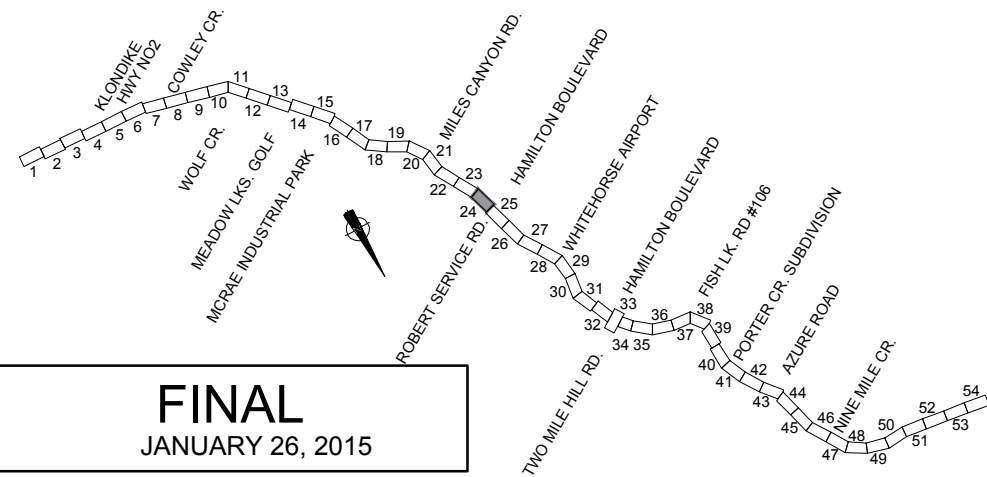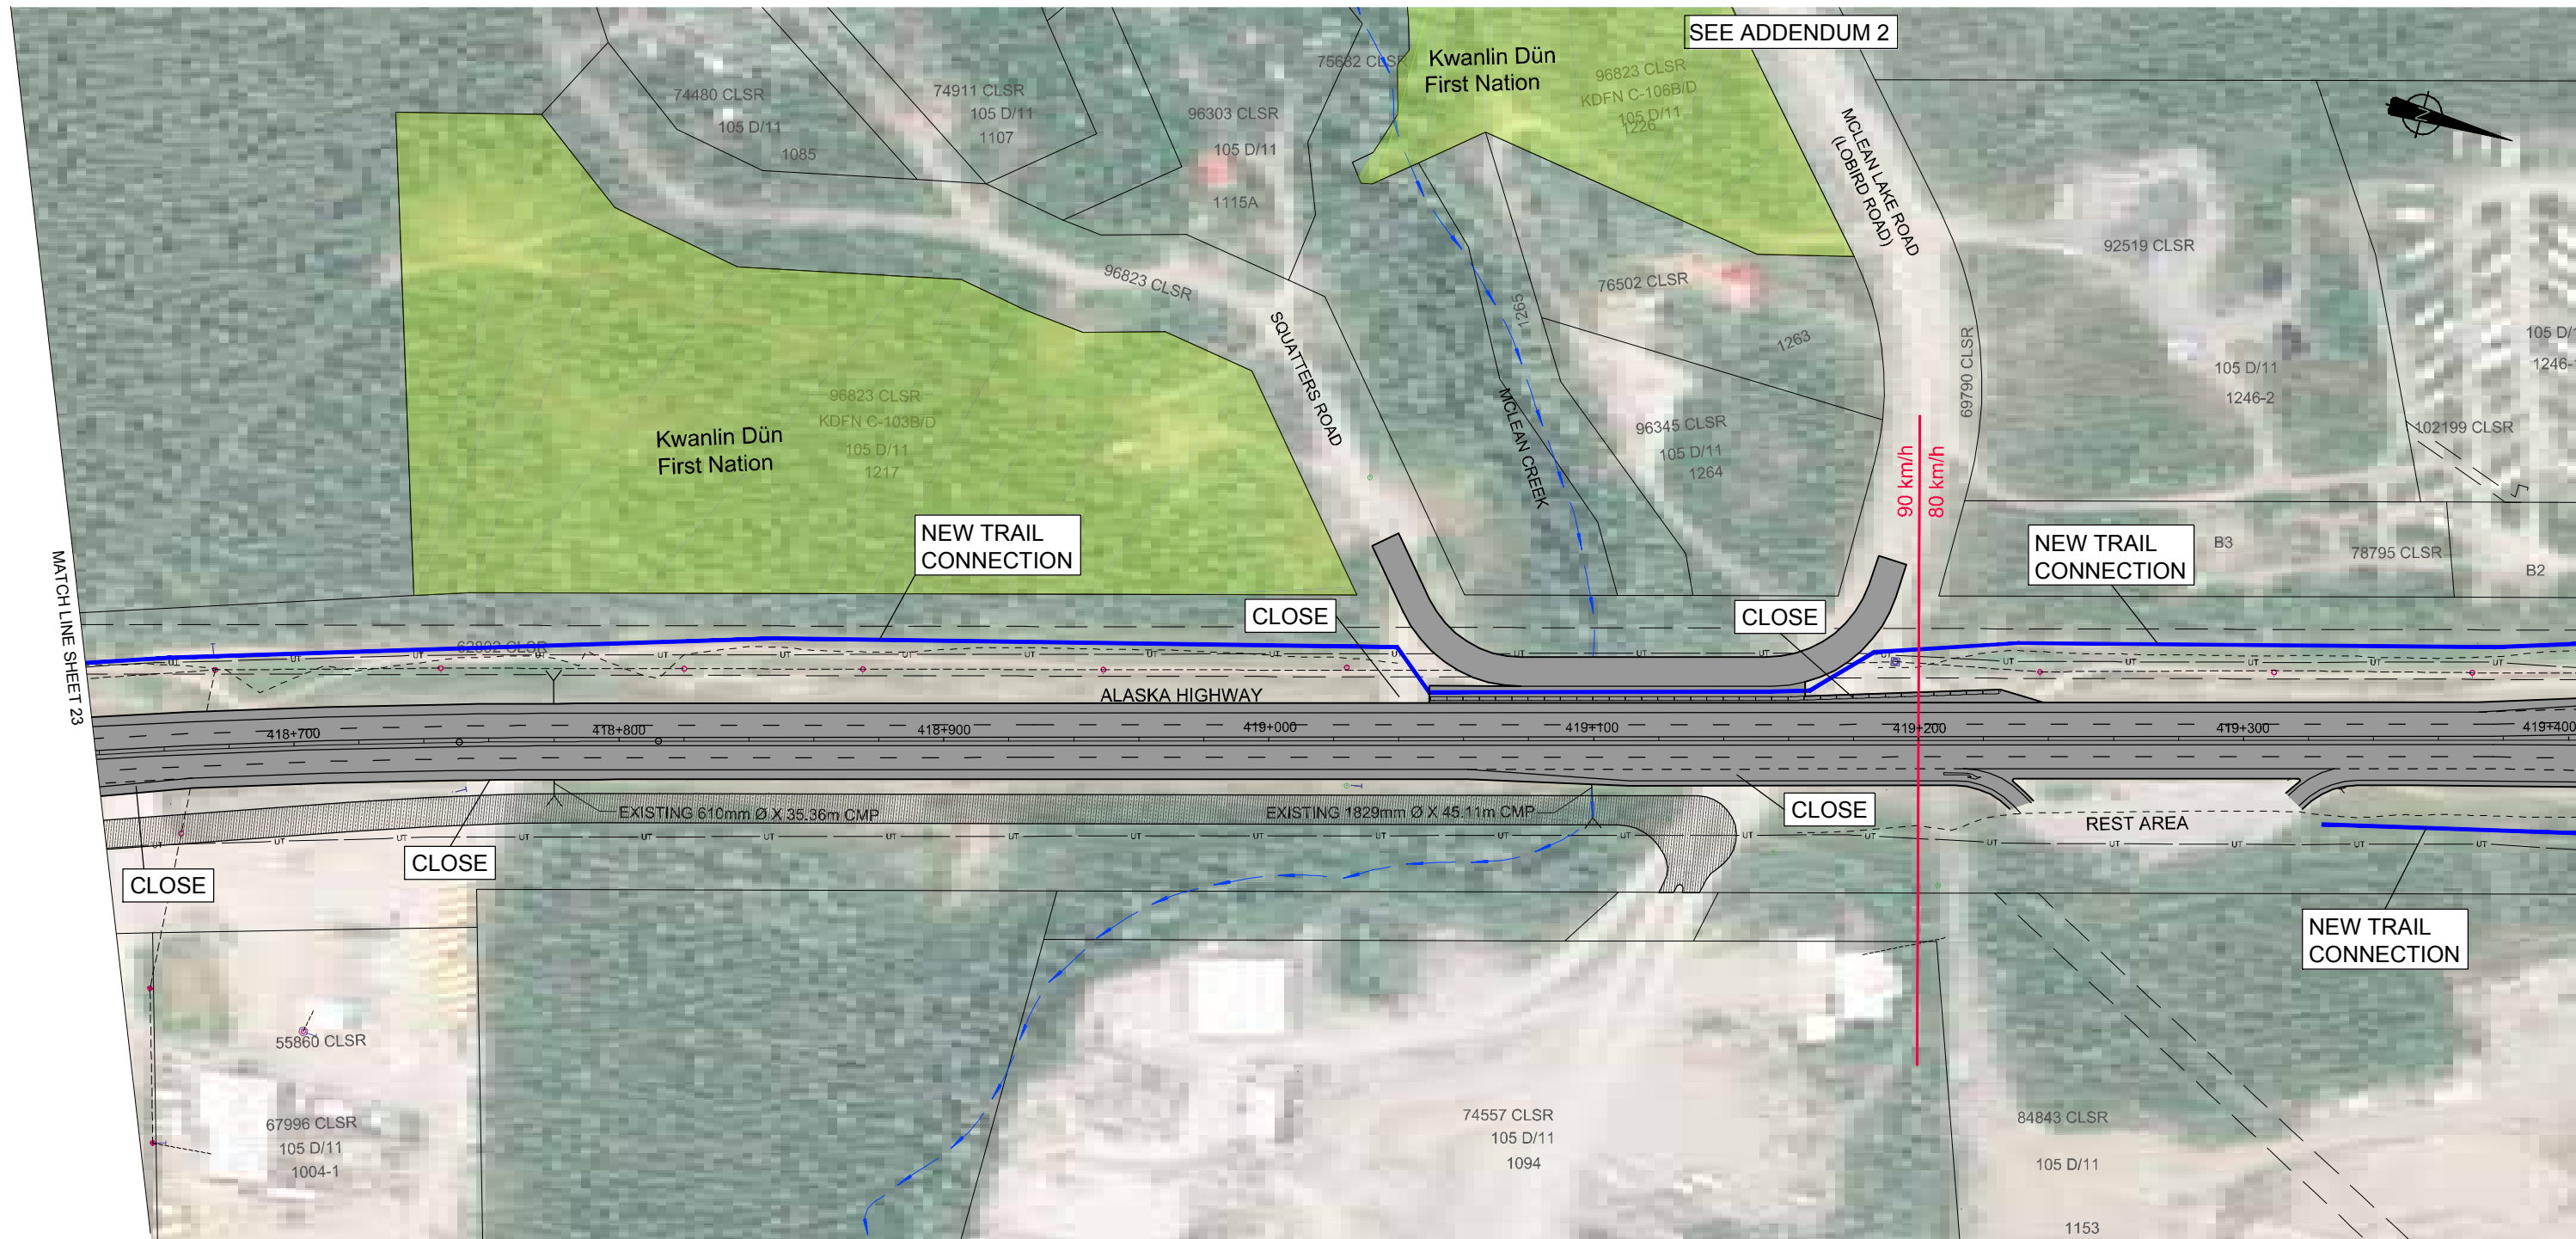


FINAL
 JANUARY 26, 2015


NOTE:
 EXISTING DRIVEWAYS TO
 BE MAINTAINED UNLESS
 SHOWN OTHERWISE


POSTED SPEED 90 km/h → POSTED SPEED 80 km/h

CH2MHILL®

PROJECT:		WHITEHORSE CORRIDOR FUNCTIONAL PLAN ALASKA HIGHWAY STA. 418+638.860 TO STA. 419+402.708	
DRAWING TITLE:		24	
COORDINATE SYSTEM - NAD 83 UTM ZONE 08N		10 1:2000 50m PRINTED ON 11X17	
DATE:	JANUARY 26, 2015		
DRAWN:	S. OTOOLE		
DESIGN:	D. GRAHAM		
CHECKED:	K. GORDON		
APPROVED:	M. BAKER P.Eng	SHEET 24 OF 54	


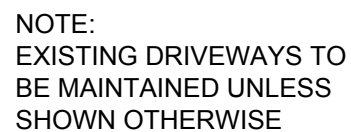
**CH2MHILL®**

 PROJECT: WHITEHORSE CORRIDOR FUNCTIONAL PLAN ALASKA HIGHWAY STA. 419+402.708 TO STA. 420+192.715	
DRAWING TITLE: 25	
COORDINATE SYSTEM - NAD 83 UTM ZONE 08N  PRINTED ON 11X17	
DATE:	JANUARY 26, 2015
DRAWN:	S. OTOOLE
DESIGN:	D. GRAHAM
CHECKED:	K. GORDON
APPROVED:	M. BAKER P.Eng
	SHEET 25 OF 54

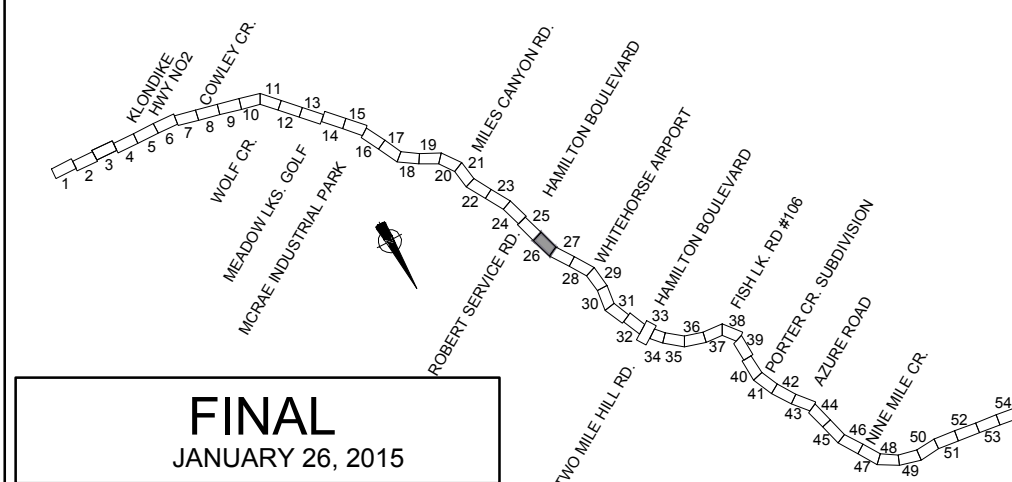

NOTE:
EXISTING DRIVEWAYS TO
BE MAINTAINED UNLESS
SHOWN OTHERWISE

PROJECT: WHITEHORSE CORRIDOR FUNCTIONAL PLAN ALASKA HIGHWAY STA. 420+192.715 TO STA. 420+952.293	
DRAWING TITLE: 26	
COORDINATE SYSTEM - NAD 83 UTM ZONE 08N  PRINTED ON 11X17	
DATE: JANUARY 26, 2015	
DRAWN: S. OTOOLE	
DESIGN: D. GRAHAM	
CHECKED: K. GORDON	
APPROVED: M. BAKER P.Eng	SHEET 26 OF 54

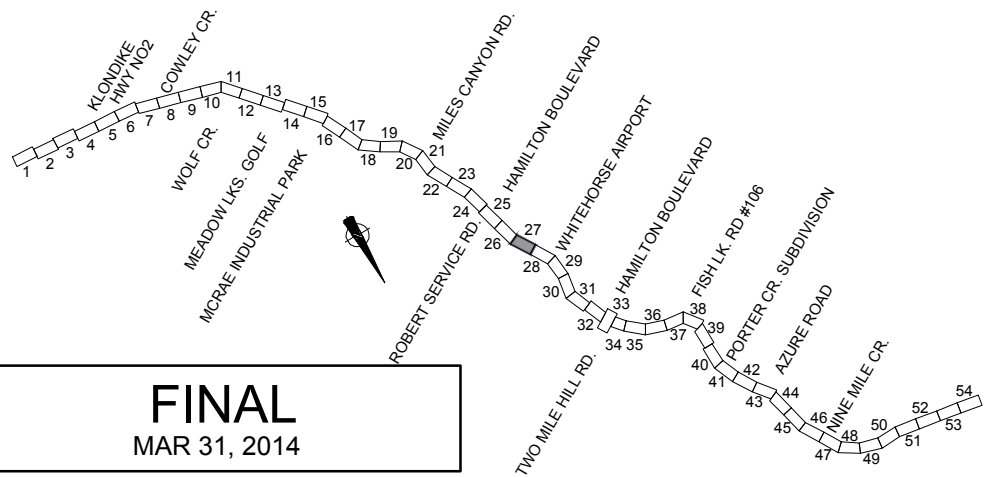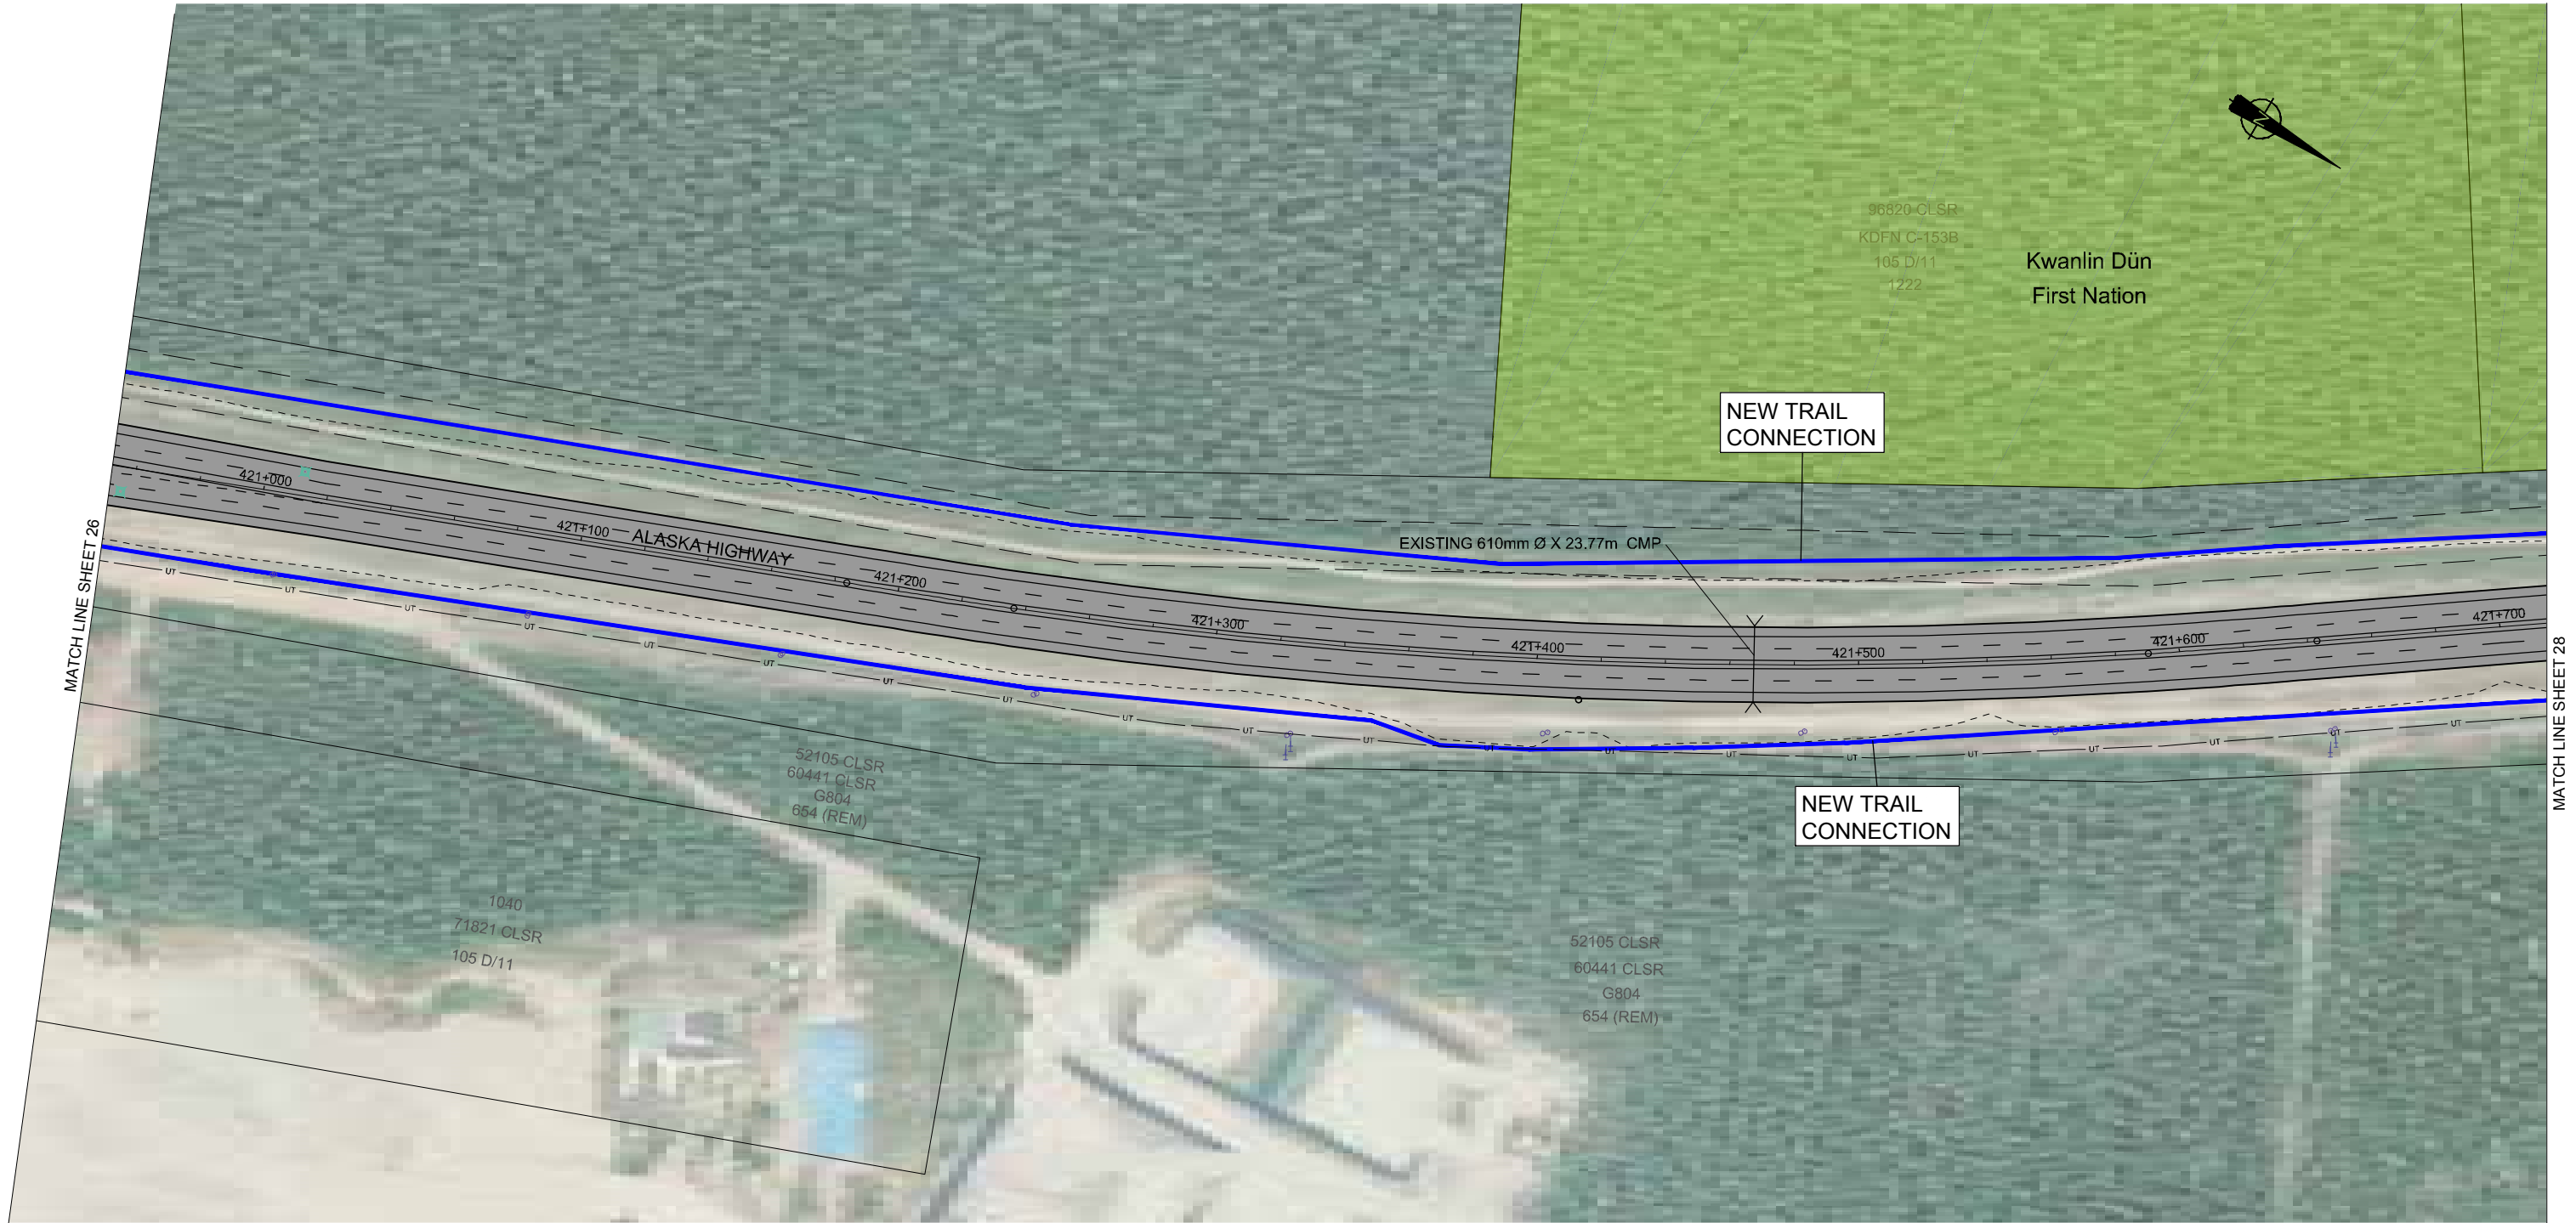


POSTED SPEED 80 km/h


NOTE:
 EXISTING DRIVEWAYS TO
 BE MAINTAINED UNLESS
 SHOWN OTHERWISE

CH2MHILL®

PROJECT:		WHITEHORSE CORRIDOR FUNCTIONAL PLAN ALASKA HIGHWAY STA. 420+952.293 TO STA. 421+714.758	
DRAWING TITLE:		27	
COORDINATE SYSTEM - NAD 83 UTM ZONE 08N		10 1:2000 50m PRINTED ON 11X17	
DATE:	MAR 31, 2014		
DRAWN:	S. OTOOLE		
DESIGN:	D. GRAHAM		
CHECKED:	K. GORDON		
APPROVED:	M. BAKER P.Eng	SHEET 27 OF 54	


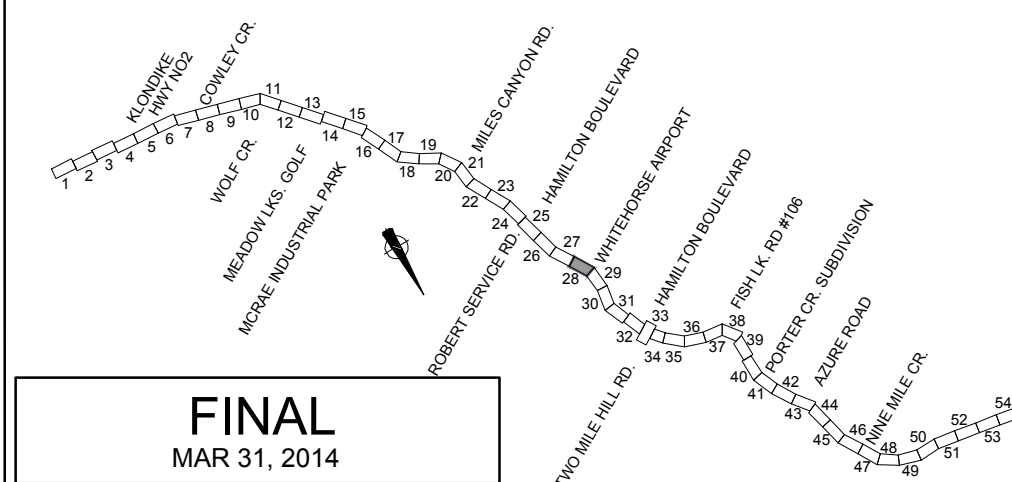


NOTE:
EXISTING DRIVEWAYS TO
BE MAINTAINED UNLESS
SHOWN OTHERWISE

 PROJECT:		WHITEHORSE CORRIDOR FUNCTIONAL PLAN ALASKA HIGHWAY STA. 421+714.758 TO STA. 422+460.744	
DRAWING TITLE:		28	
COORDINATE SYSTEM - NAD 83 UTM ZONE 08N  PRINTED ON 11X17			
DATE:	MAR 31, 2014		
DRAWN:	S. OTOOLE		
DESIGN:	D. GRAHAM		
CHECKED:	K. GORDON		
APPROVED:	M. BAKER P.Eng	SHEET 28 OF 54	

CH2MHILL®

PLOTTED: 2014/04/07 8:47 AM BY: Gordon, Kevin/Mat
 C:\p\whitehorse\functional\29\29.dwg 2014/04/07 8:44 AM LAYOUT: 29 USER: gordon

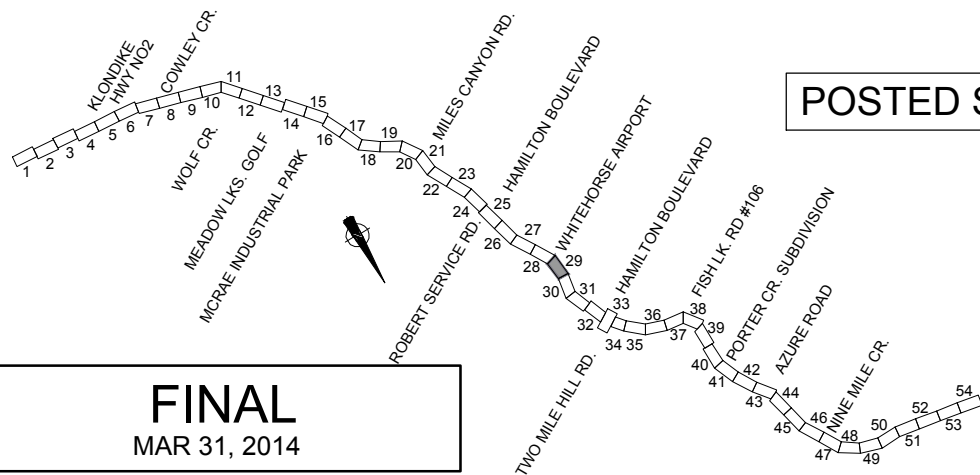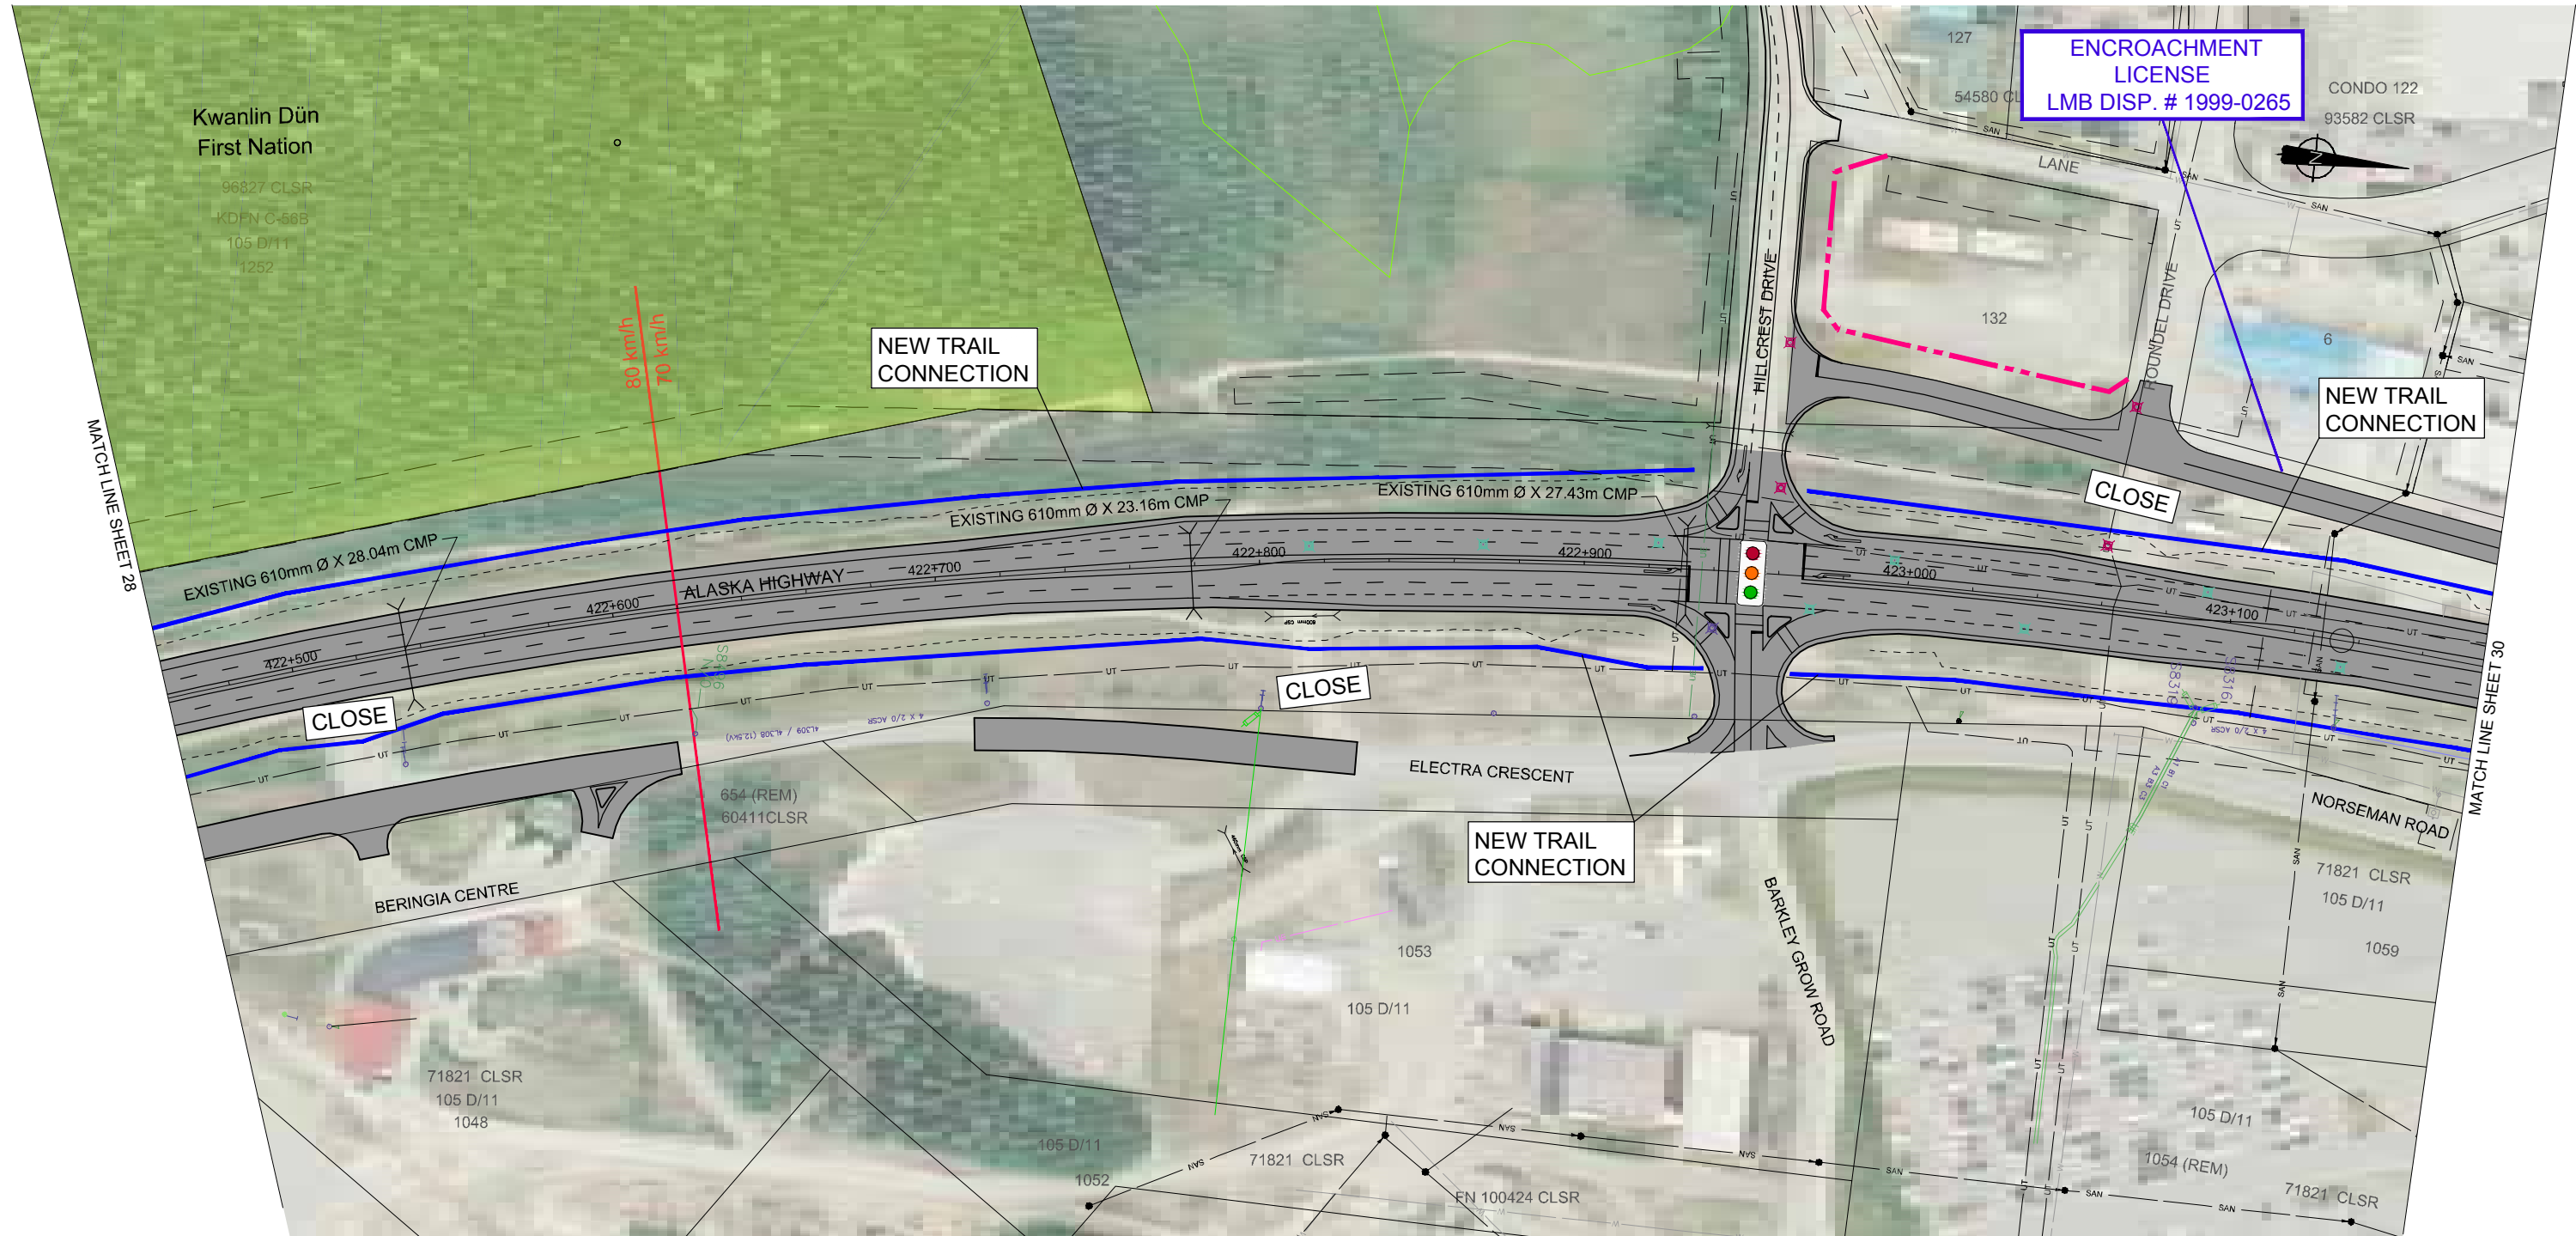


POSTED SPEED 80 km/h
 POSTED SPEED 70 km/h

NOTE:
 EXISTING DRIVEWAYS TO
 BE MAINTAINED UNLESS
 SHOWN OTHERWISE

CH2MHILL®

PROJECT:		WHITEHORSE CORRIDOR FUNCTIONAL PLAN ALASKA HIGHWAY STA. 422+460.744 TO STA. 423+179.050	
DRAWING TITLE:		29	
COORDINATE SYSTEM - NAD 83 UTM ZONE 08N		10 1:2000 50m PRINTED ON 11X17	
DATE:	MAR 31, 2014		
DRAWN:	S. OTOOLE		
DESIGN:	D. GRAHAM		
CHECKED:	K. GORDON		
APPROVED:	M. BAKER P.Eng	SHEET 29 OF 54	


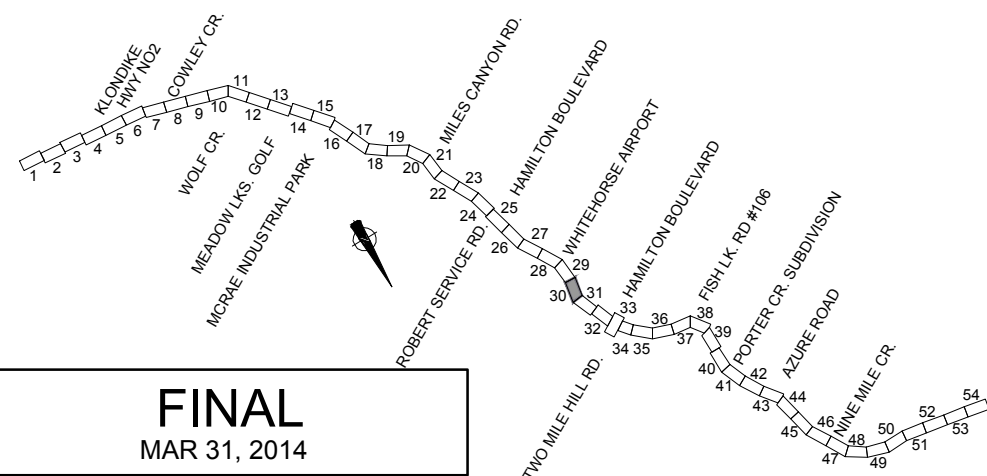


NOTE:
EXISTING DRIVEWAYS TO
BE MAINTAINED UNLESS
SHOWN OTHERWISE

CH2MHILL®

PROJECT: WHITEHORSE CORRIDOR FUNCTIONAL PLAN ALASKA HIGHWAY STA. 423+179.050 TO STA. 423+876.550	
DRAWING TITLE: 30	
COORDINATE SYSTEM - NAD 83 UTM ZONE 08N 10 1:2000 50m  PRINTED ON 11X17	
DATE: MAR 31, 2014	
DRAWN: S. OTOOLE	
DESIGN: D. GRAHAM	
CHECKED: K. GORDON	
APPROVED: M. BAKER P.Eng	SHEET 30 OF 54

PLOTTED: 2014/03/20 10:57 AM BY: C:\Users\stuart\Documents\CH2M\Whitehorse Corridor\Functional Plan\Functional Plan.dwg
 C:\Users\stuart\Documents\CH2M\Whitehorse Corridor\Functional Plan\Functional Plan.dwg
 2014/03/20 10:57 AM LAYOUT: 31 USER: stuart

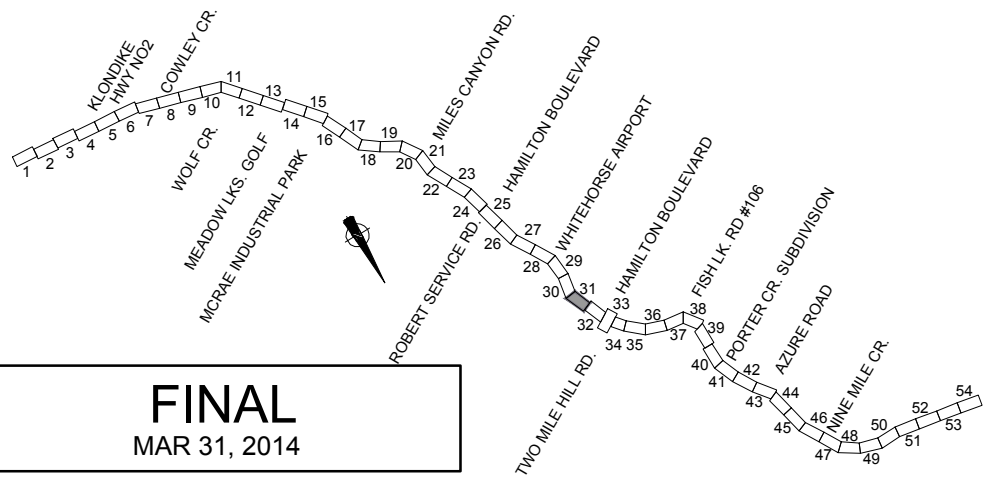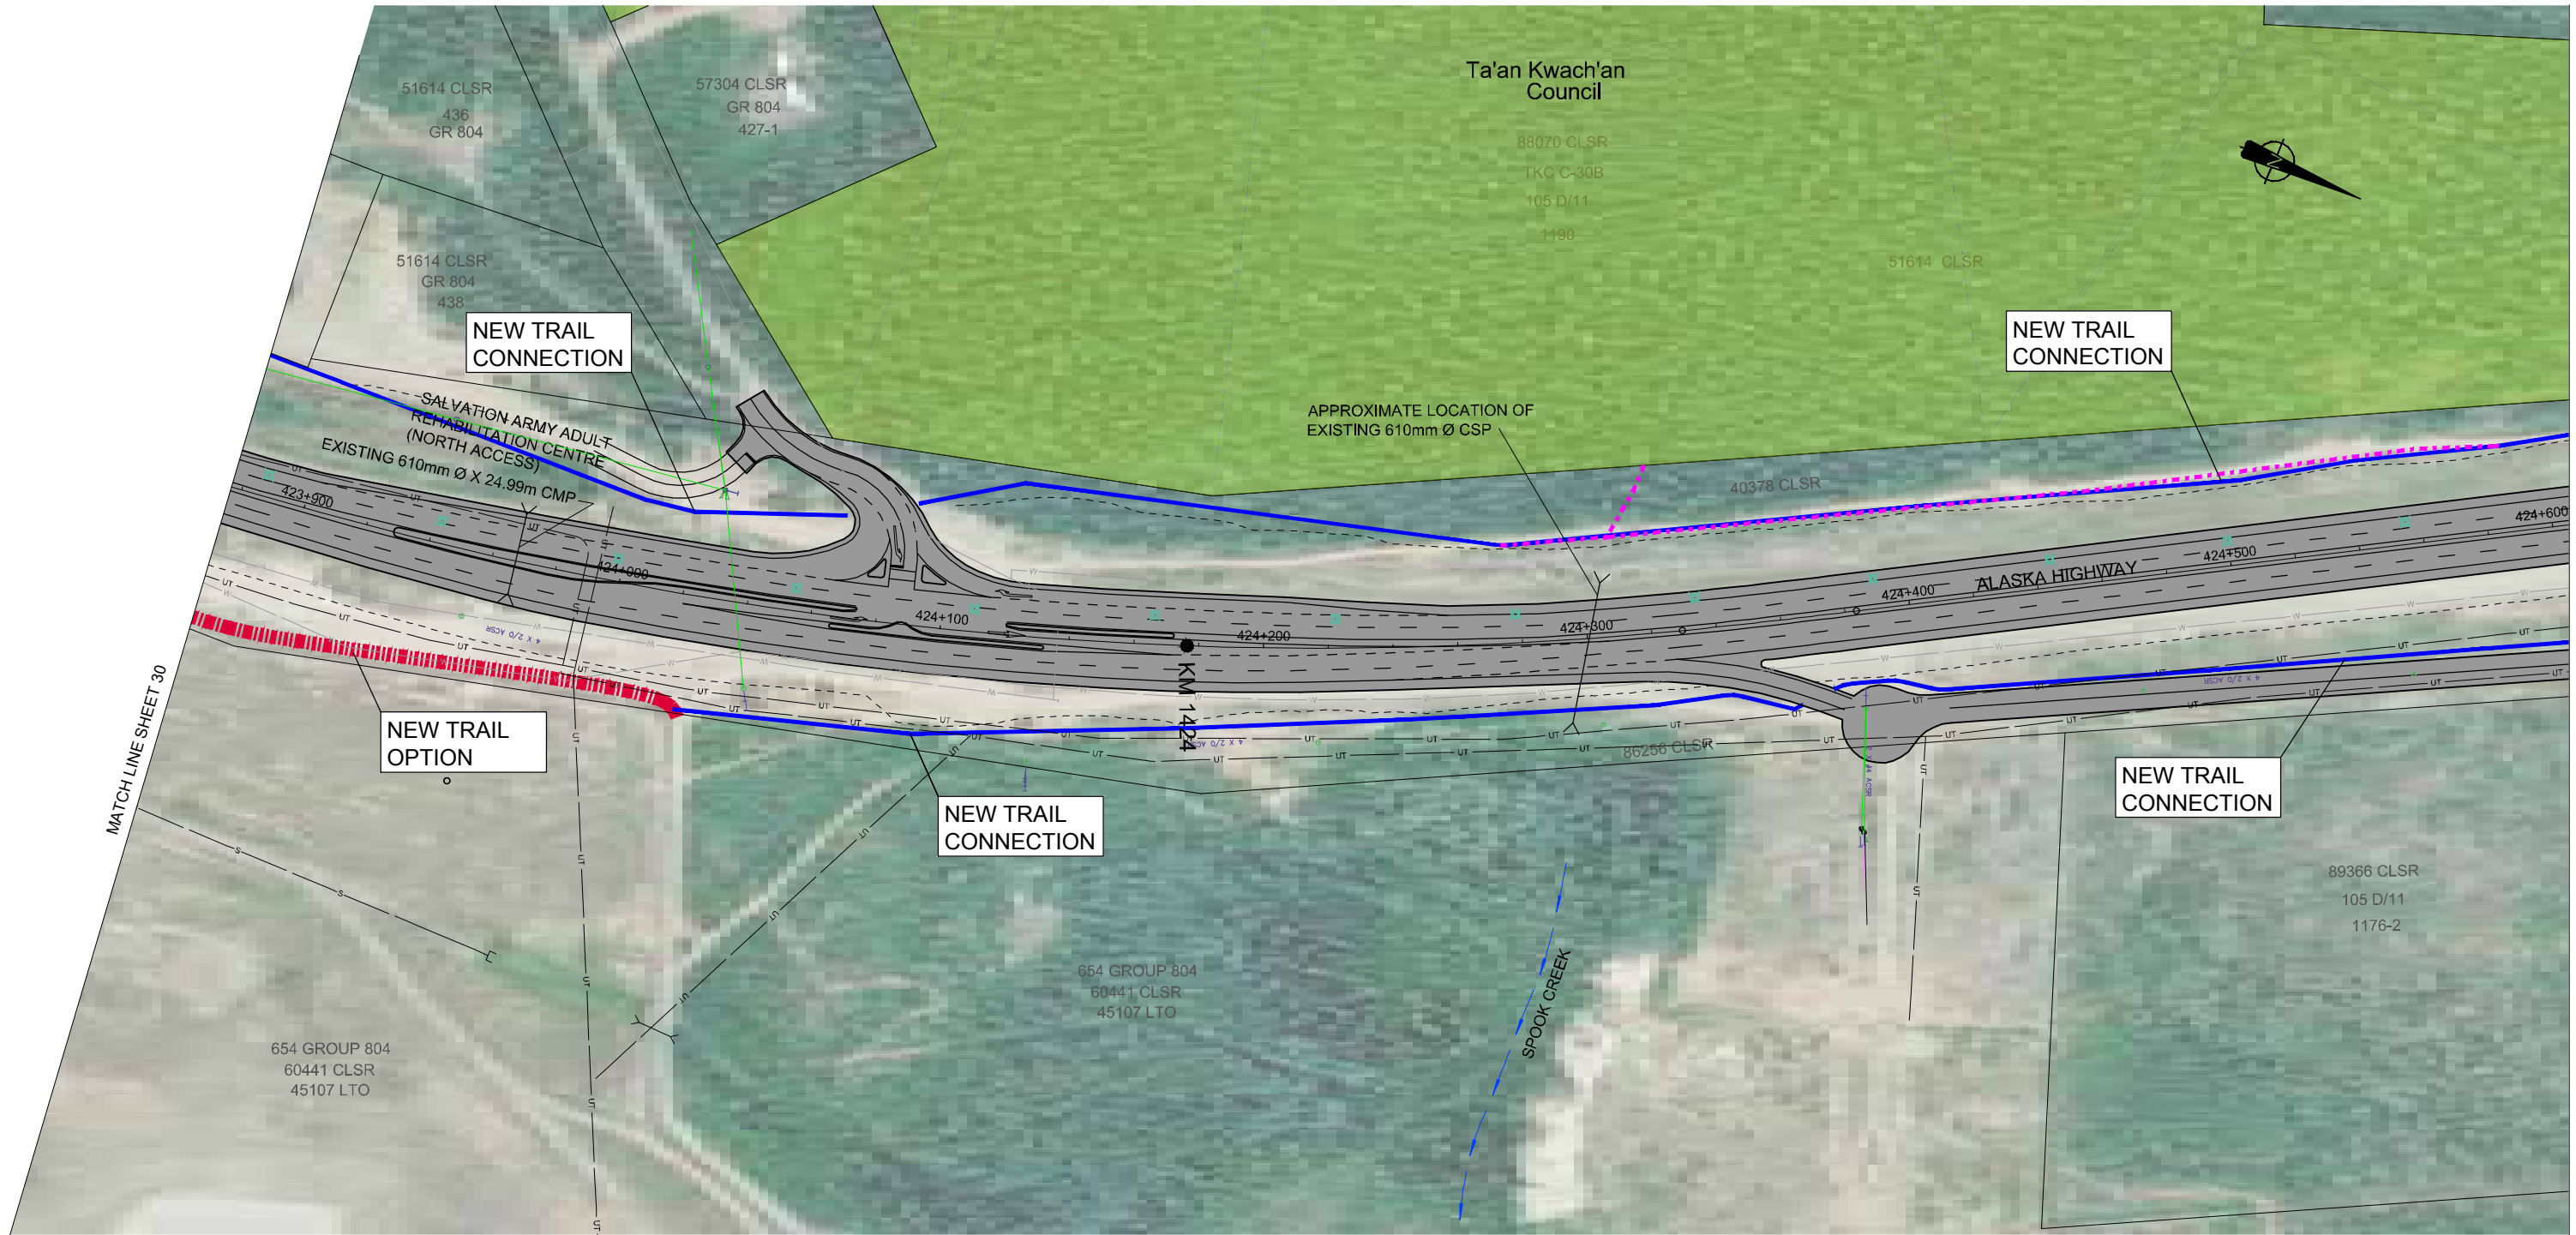


POSTED SPEED 70 km/h

NOTE:
EXISTING DRIVEWAYS TO
BE MAINTAINED UNLESS
SHOWN OTHERWISE


CH2MHILL®

PROJECT: WHITEHORSE CORRIDOR FUNCTIONAL PLAN ALASKA HIGHWAY STA. 423+876.550 TO STA. 424+605.209	
DRAWING TITLE: 31	
COORDINATE SYSTEM - NAD 83 UTM ZONE 08N 10 1:2000 50m PRINTED ON 11X17	
DATE: MAR 31, 2014	
DRAWN: S. OTOOLE	
DESIGN: D. GRAHAM	
CHECKED: K. GORDON	
APPROVED: M. BAKER P.Eng	SHEET 31 OF 54

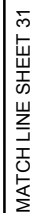


NOTE:
EXISTING DRIVEWAYS TO
BE MAINTAINED UNLESS
SHOWN OTHERWISE

CH2MHILL®

 
PROJECT: WHITEHORSE CORRIDOR FUNCTIONAL PLAN ALASKA HIGHWAY STA. 424+605.209 TO STA. 425+295.275		
DRAWING TITLE: 32		
COORDINATE SYSTEM - NAD 83 UTM ZONE 08N  PRINTED ON 11X17		
DATE: JANUARY 26, 2015		
DRAWN: S. OTOOLE		
DESIGN: D. GRAHAM		
CHECKED: K. GORDON		
APPROVED: M. BAKER P.Eng	SHEET 32 OF 54	

C:\p\work\9007\mxd\9007.dwg 2015/01/27 8:39 AM BY: NANCY_BUCKNAM
C:\p\work\9007\mxd\9007.dwg 2015/01/27 8:39 AM BY: NANCY_BUCKNAM

MATCH LINE SHEET 34

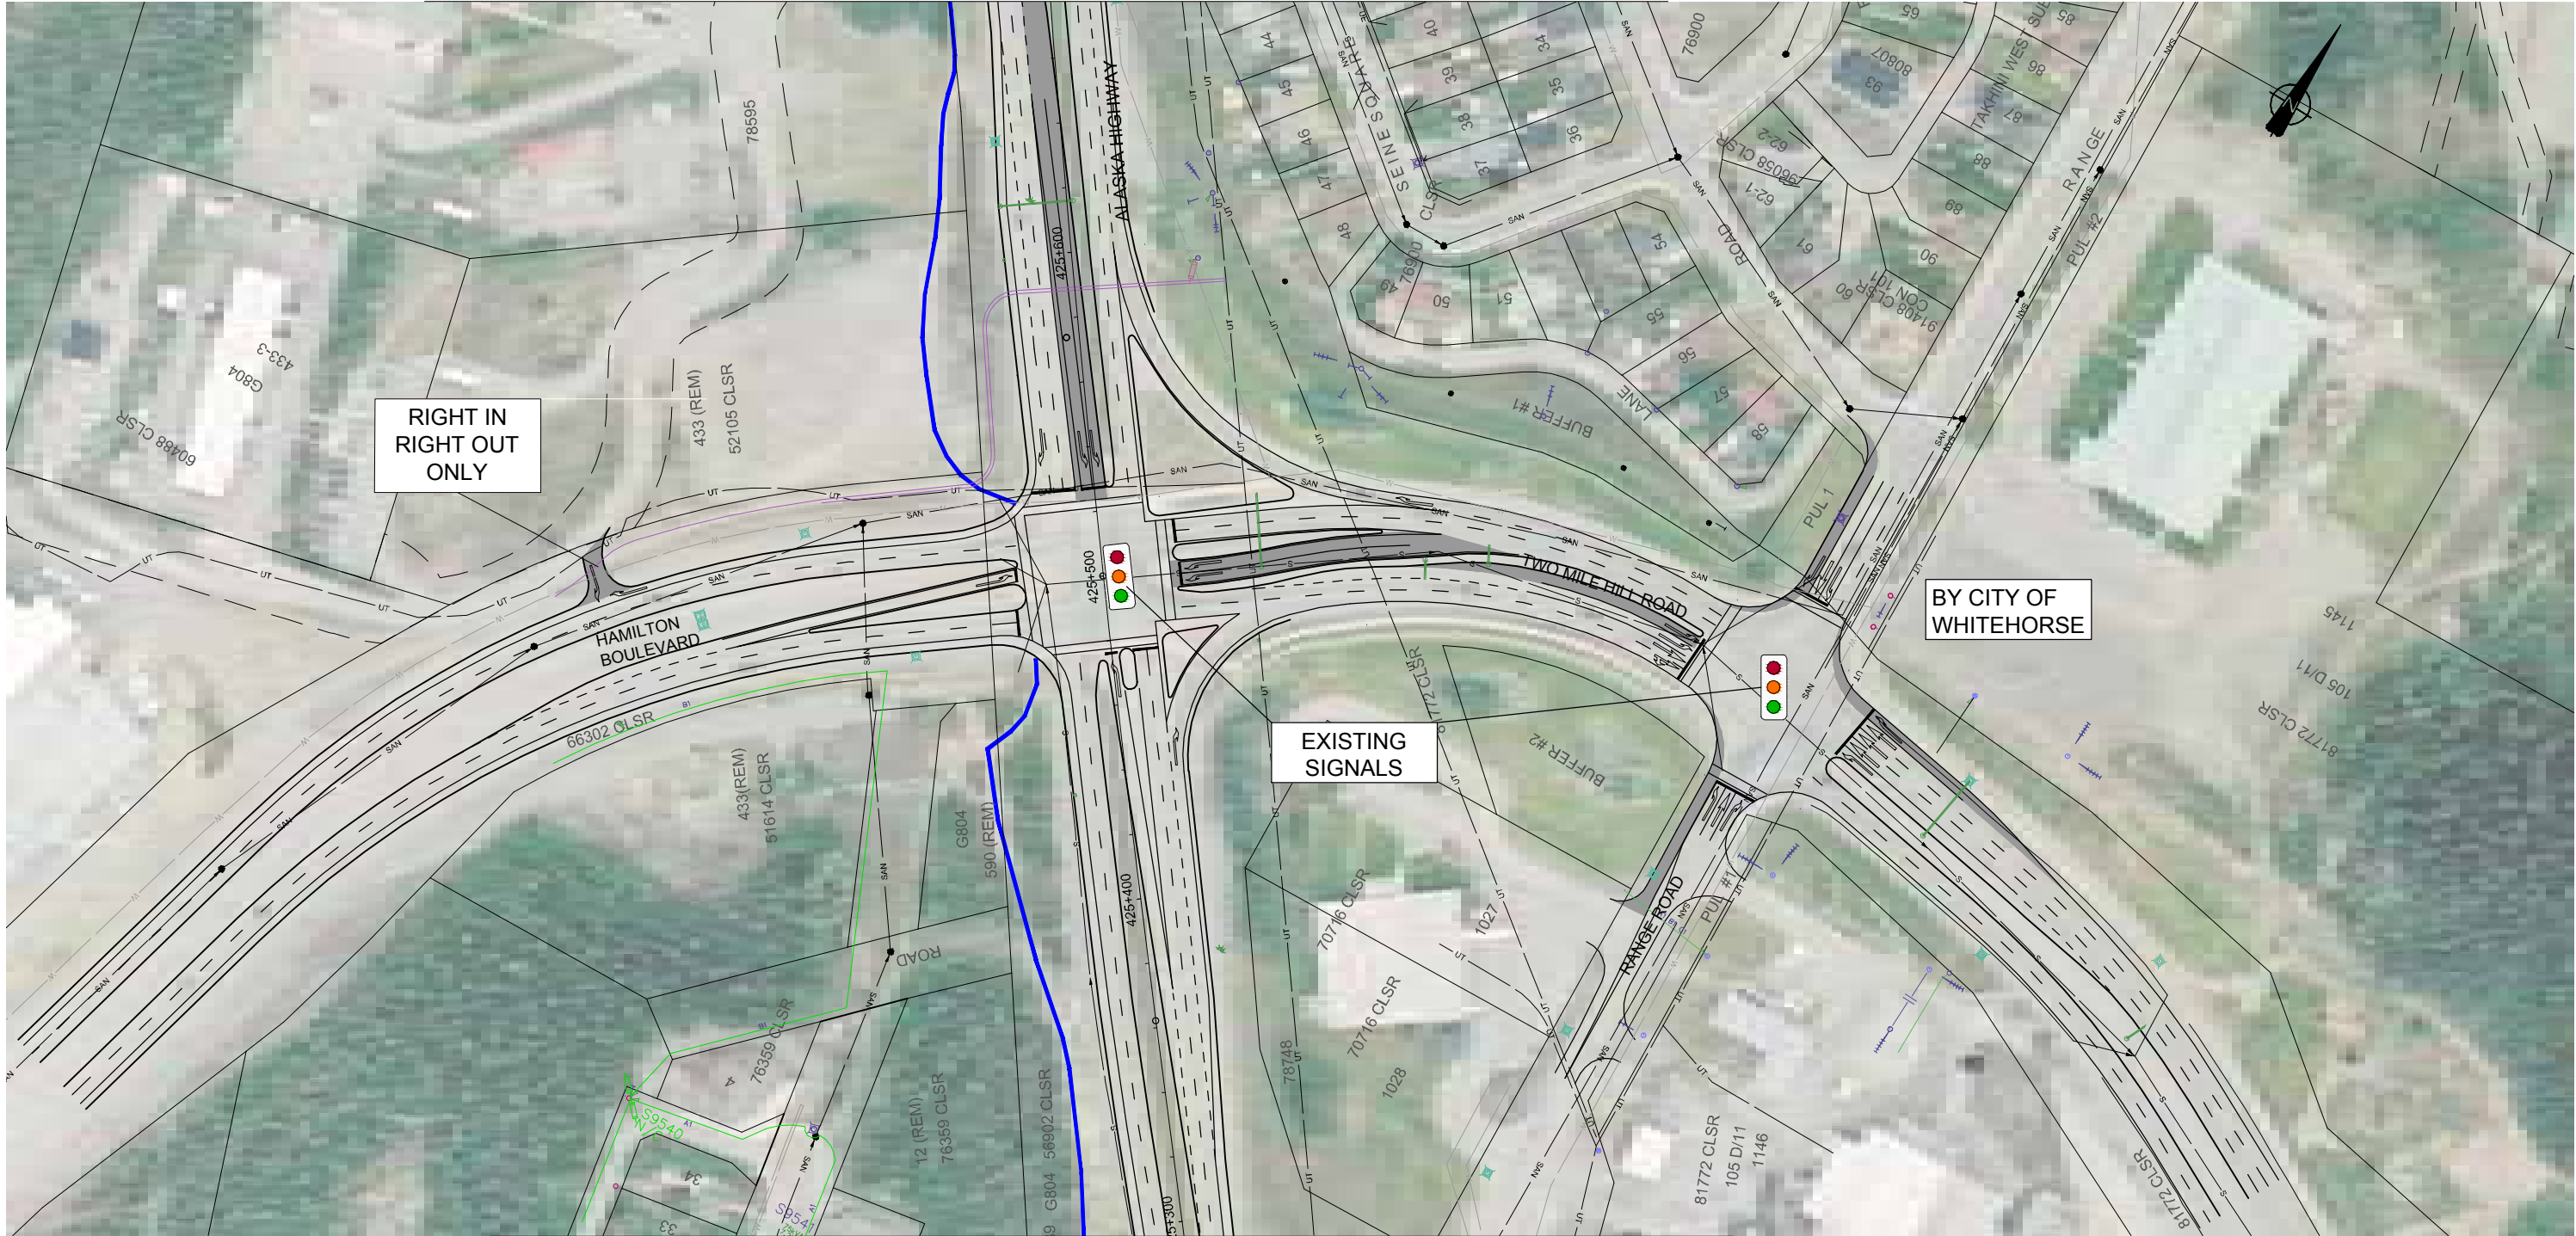

MATCH LINE SHEET 32

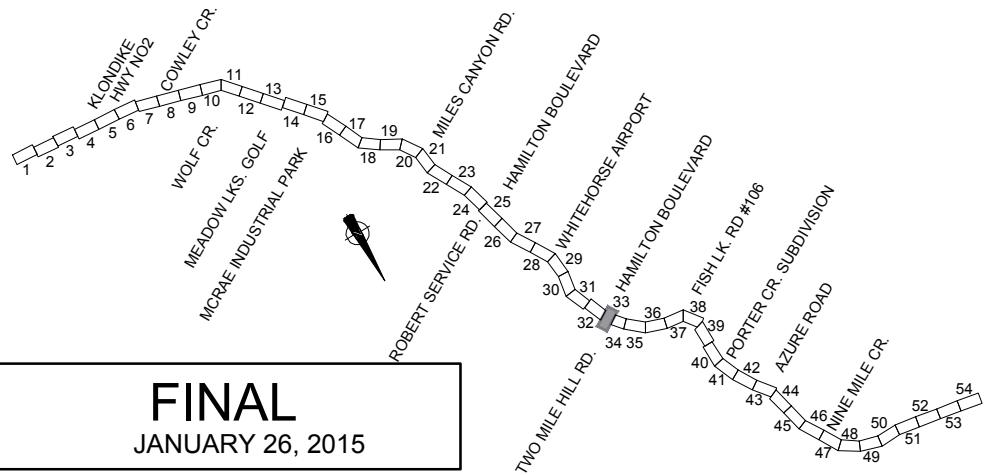



POSTED SPEED 70 km/h

NOTE:
EXISTING DRIVEWAYS TO
BE MAINTAINED UNLESS
SHOWN OTHERWISE

CH2MHILL®

PROJECT:		WHITEHORSE CORRIDOR FUNCTIONAL PLAN ALASKA HIGHWAY STA. 425+295.275 TO STA. 425+677.551	
DRAWING TITLE:		33	
COORDINATE SYSTEM - NAD 83 UTM ZONE 08N		10 1:2000 50m PRINTED ON 11X17	
DATE:		JANUARY 26, 2015	
DRAWN:		S. OTOOLE	
DESIGN:		D. GRAHAM	
CHECKED:		K. GORDON	
APPROVED:		M. BAKER P.Eng	SHEET 33 OF 54

PLOTTED: 20150128 3:24 PM BY: NANCY_BUCKNAM
 C:\p\work\90071\mxd\90071\90071.dwg 20150128 3:25 PM LAYOUT: 34 USER: ntenney

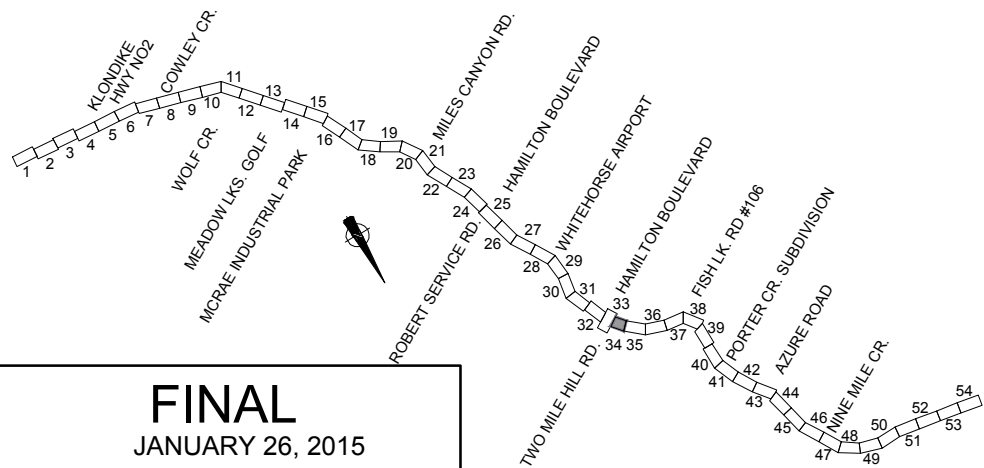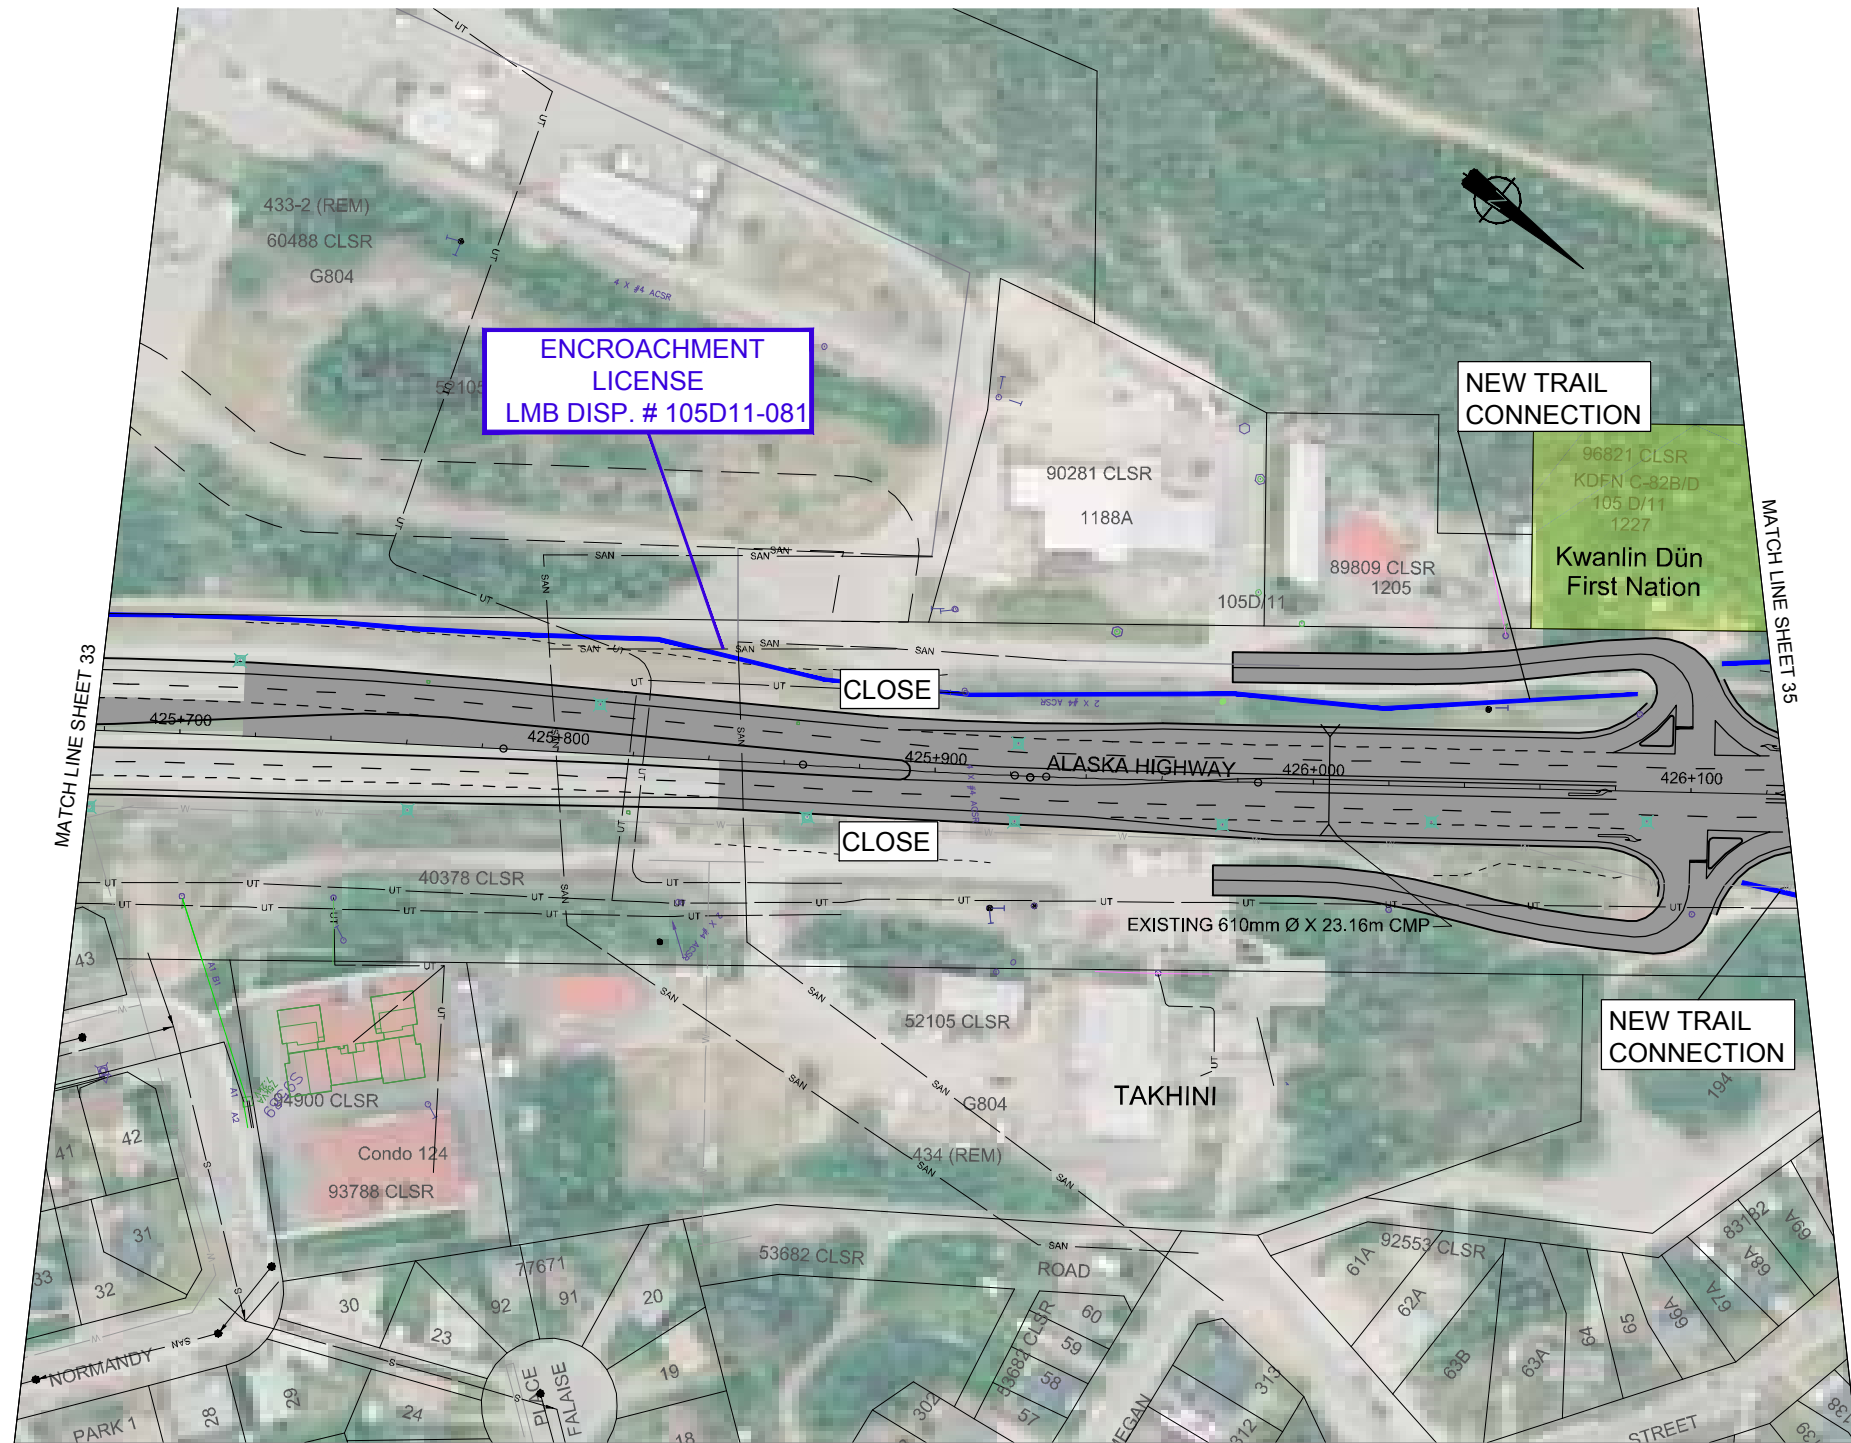



POSTED SPEED 70 km/h

NOTE:
 EXISTING DRIVEWAYS TO
 BE MAINTAINED UNLESS
 SHOWN OTHERWISE

CH2MHILL®

PROJECT: WHITEHORSE CORRIDOR FUNCTIONAL PLAN ALASKA HIGHWAY STA. 425+677.551 TO STA. 426+124.900	
DRAWING TITLE: 34	
COORDINATE SYSTEM - NAD 83 UTM ZONE 08N 10 1:2000 50m PRINTED ON 11X17	
DATE: JANUARY 26, 2015	
DRAWN: S. OTOOLE	
DESIGN: D. GRAHAM	
CHECKED: K. GORDON	
APPROVED: M. BAKER P.Eng	SHEET 34 OF 54

PLOTTED: 2015/01/27 8:46 AM BY: NANCY BRUCE/KAM
 C:\p\whitehorse\corridor\functional\plan\150127\150127_846 AM LAYOUT 35 USER: nancy

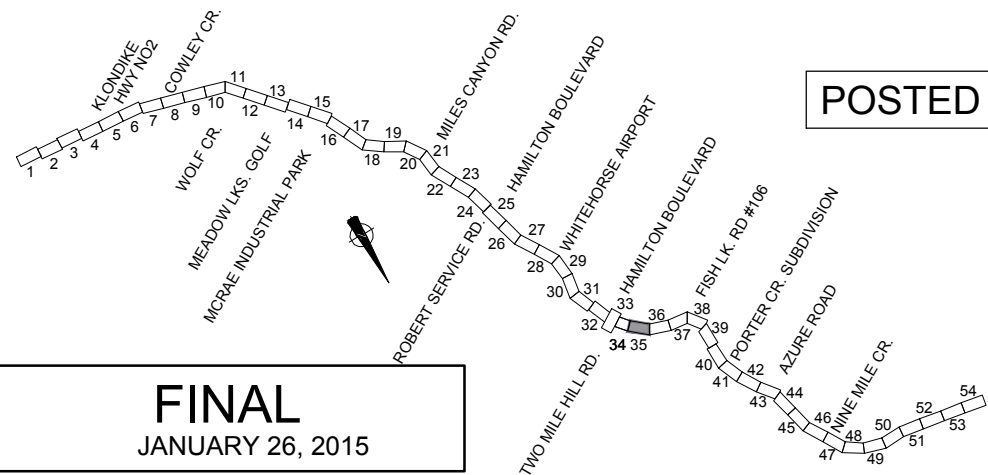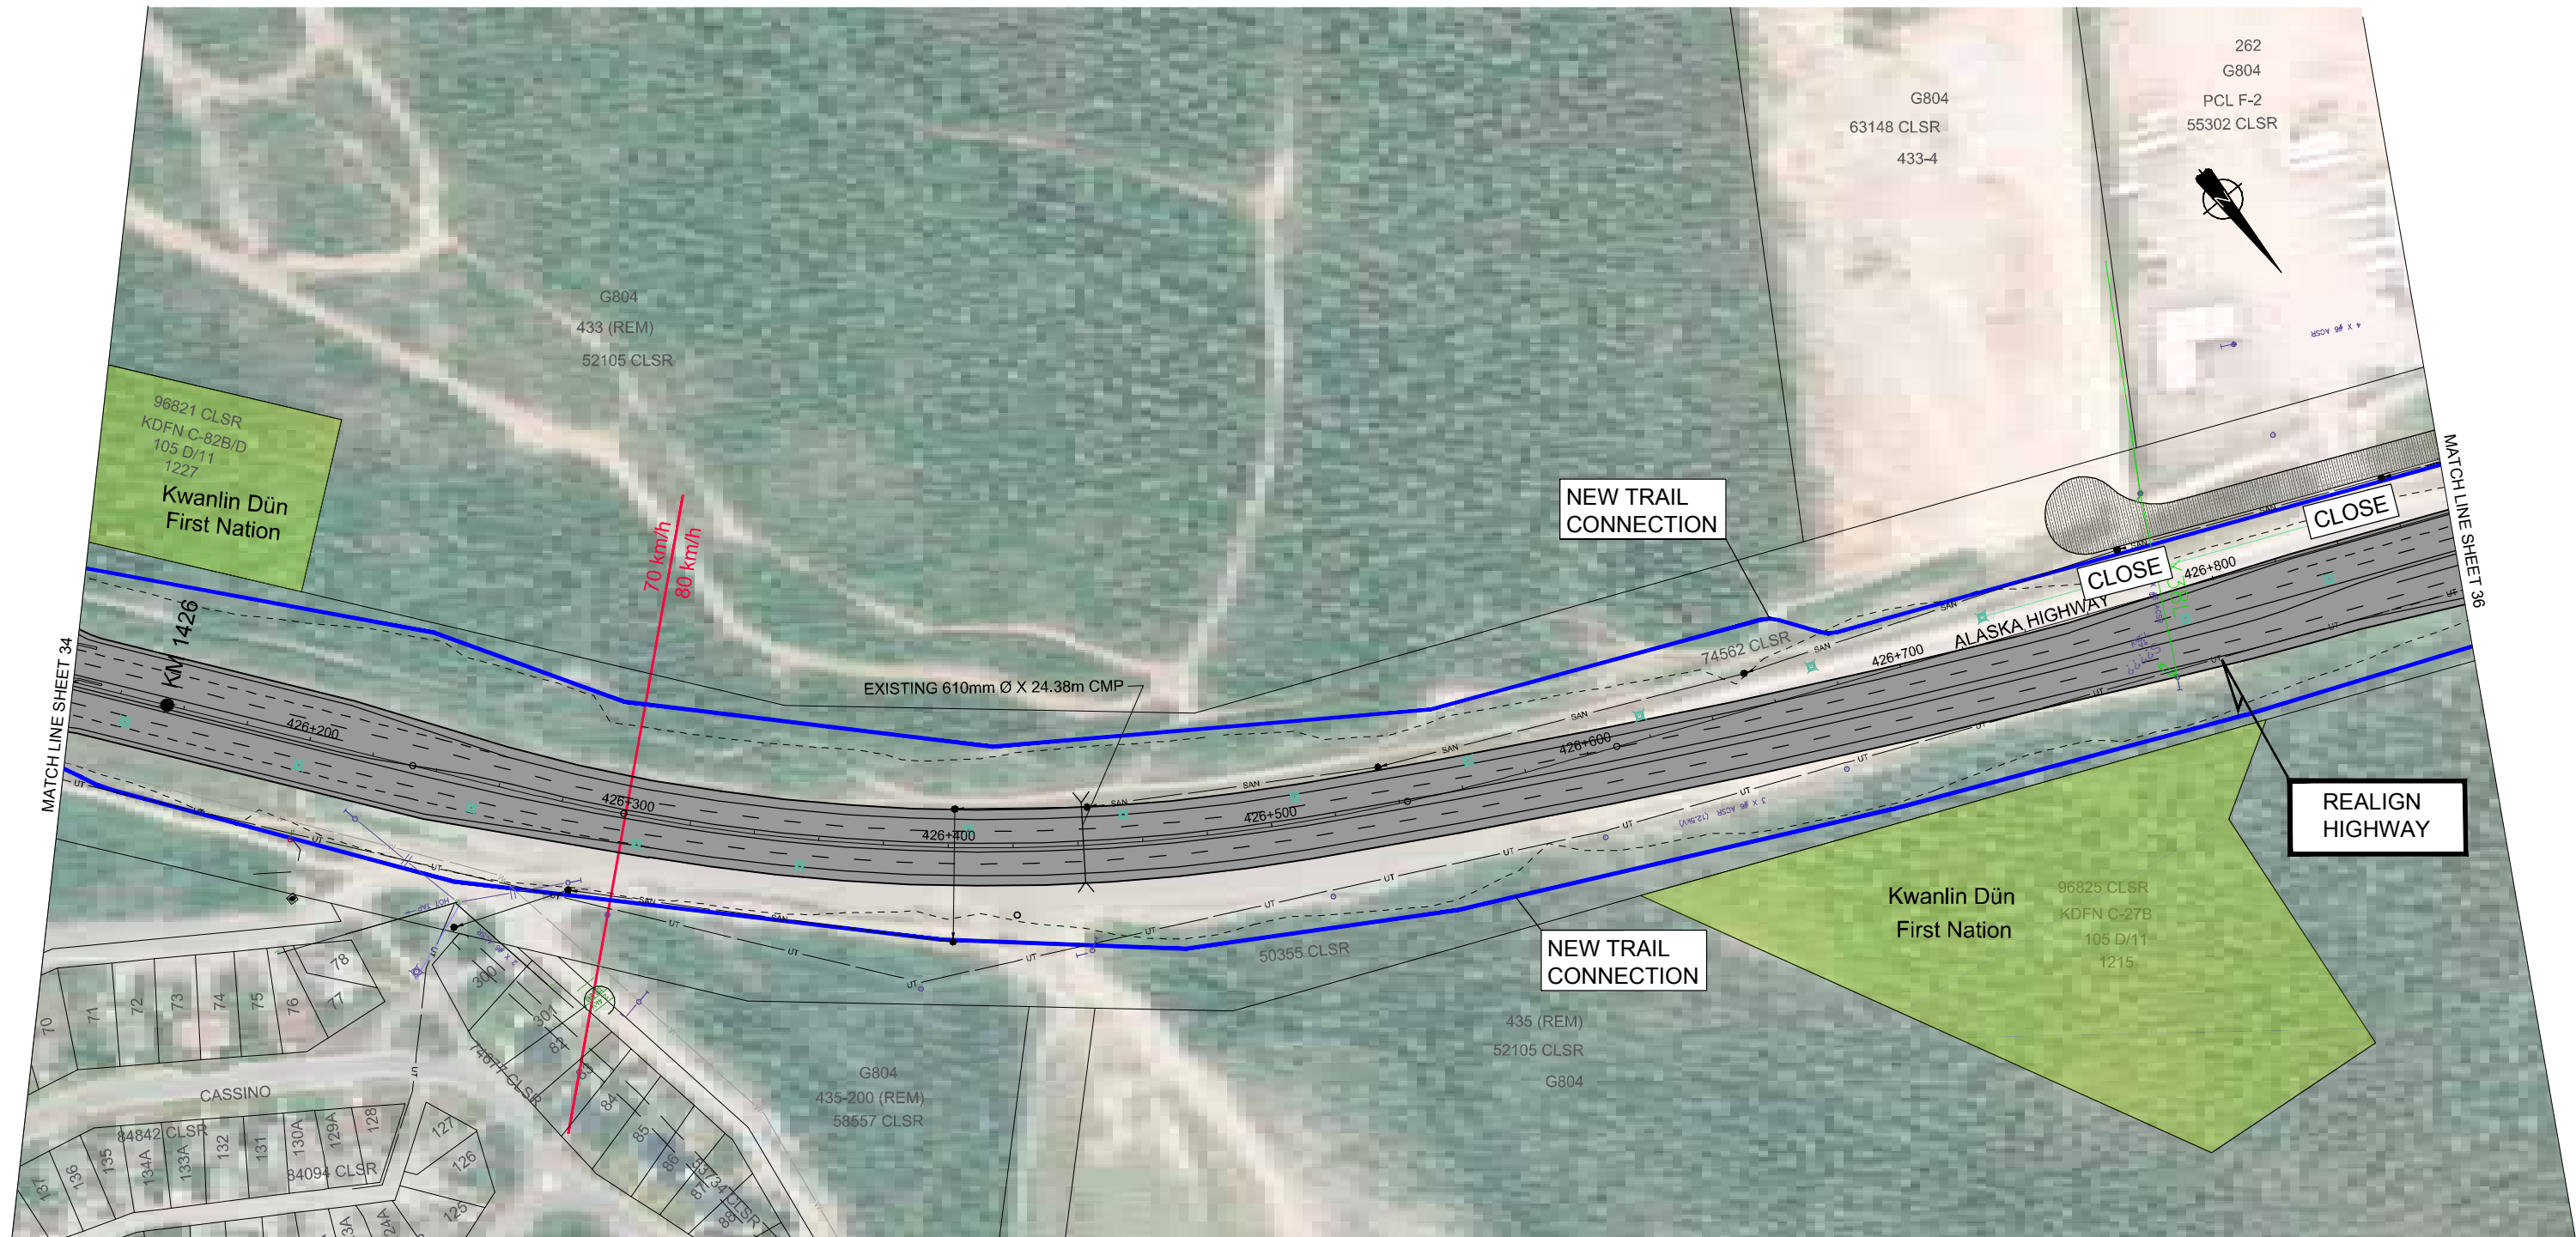


POSTED SPEED 70 km/h → POSTED SPEED 80 km/h


NOTE:
 EXISTING DRIVEWAYS TO
 BE MAINTAINED UNLESS
 SHOWN OTHERWISE

CH2MHILL®


PROJECT:		WHITEHORSE CORRIDOR FUNCTIONAL PLAN ALASKA HIGHWAY STA. 426+124.900 TO STA. 426+875.645	
DRAWING TITLE:		35	
COORDINATE SYSTEM - NAD 83 UTM ZONE 08N		10 1:2000 50m PRINTED ON 11X17	
DATE:	JANUARY 26, 2015		
DRAWN:	S. OTOOLE		
DESIGN:	D. GRAHAM		
CHECKED:	K. GORDON		
APPROVED:	M. BAKER P.Eng	SHEET 35 OF 54	

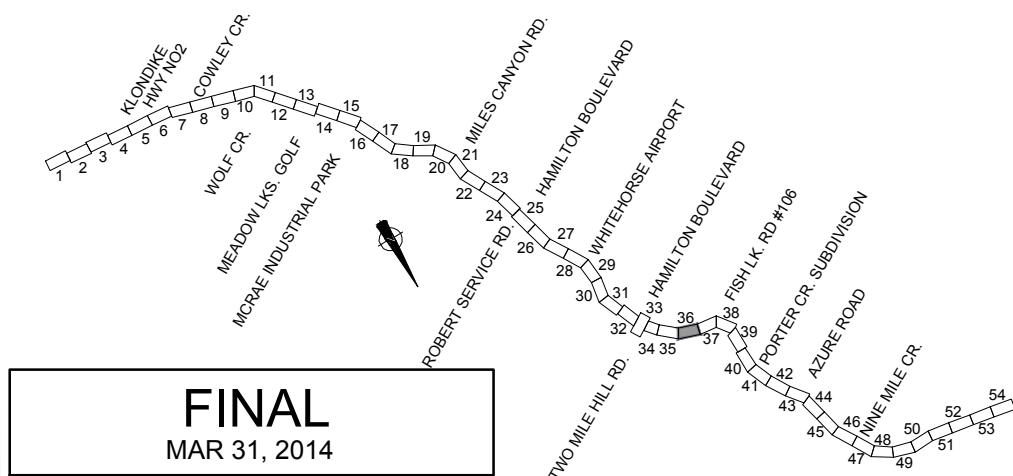


NOTE:
EXISTING DRIVEWAYS TO
BE MAINTAINED UNLESS
SHOWN OTHERWISE

 PROJECT: WHITEHORSE CORRIDOR FUNCTIONAL PLAN ALASKA HIGHWAY STA. 426+875.645 TO STA. 427+604.202	
DRAWING TITLE: 36	
COORDINATE SYSTEM - NAD 83 UTM ZONE 08N  PRINTED ON 11X17	
DATE: MAR 31, 2014	
DRAWN: S. OTOOLE	
DESIGN: D. GRAHAM	
CHECKED: K. GORDON	
APPROVED: M. BAKER P.Eng	SHEET 36 OF 54


CH2MHILL®

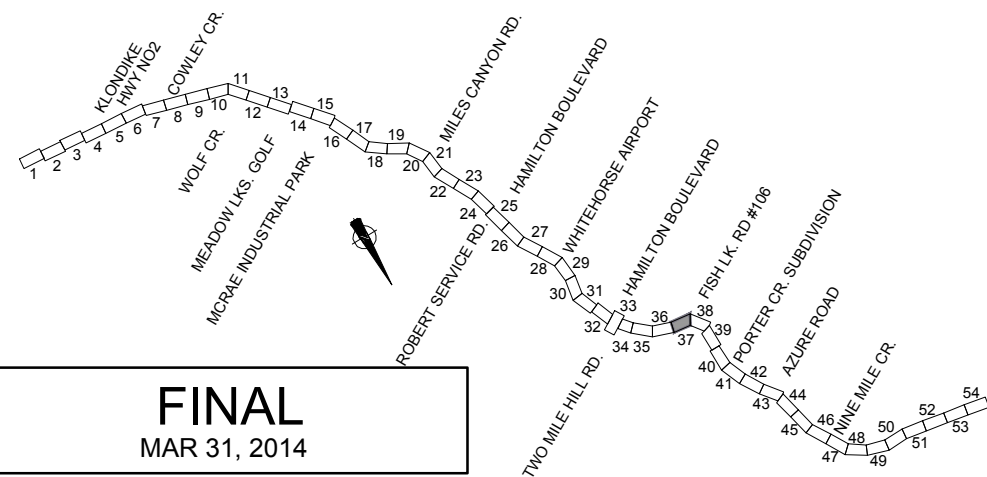


NOTE:
EXISTING DRIVEWAYS TO
BE MAINTAINED UNLESS
SHOWN OTHERWISE

 PROJECT: WHITEHORSE CORRIDOR FUNCTIONAL PLAN ALASKA HIGHWAY STA. 427+604.202 TO STA. 428+285.816	
DRAWING TITLE: 37	
COORDINATE SYSTEM - NAD 83 UTM ZONE 08N  PRINTED ON 11X17	
DATE:	MAR 31, 2014
DRAWN:	S. OTOOLE
DESIGN:	D. GRAHAM
CHECKED:	K. GORDON
APPROVED:	M. BAKER P.Eng
	SHEET 37 OF 54



CH2MHILL®

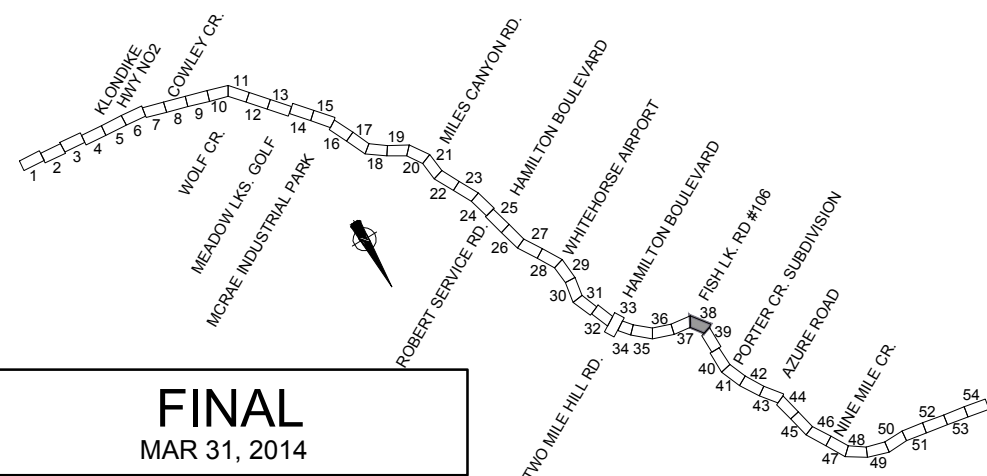

NOTE:
EXISTING DRIVEWAYS TO
BE MAINTAINED UNLESS
SHOWN OTHERWISE

 
PROJECT: WHITEHORSE CORRIDOR FUNCTIONAL PLAN ALASKA HIGHWAY STA. 428+285.816 TO STA. 429+010.337	
DRAWING TITLE: 38	
COORDINATE SYSTEM - NAD 83 UTM ZONE 08N  PRINTED ON 11X17	
DATE: MAR 31, 2014	
DRAWN: S. OTOOLE	
DESIGN: D. GRAHAM	
CHECKED: K. GORDON	
APPROVED: M. BAKER P.Eng	SHEET 38 OF 54


CH2MHILL®

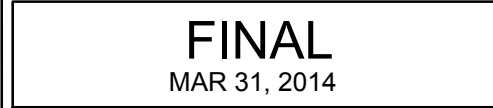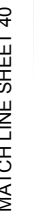

NOTE:
EXISTING DRIVEWAYS TO
BE MAINTAINED UNLESS
SHOWN OTHERWISE

CH2MHILL®


 
PROJECT:		WHITEHORSE CORRIDOR FUNCTIONAL PLAN ALASKA HIGHWAY STA. 429+010.337 TO STA. 429+771.216	
DRAWING TITLE:		39	
COORDINATE SYSTEM - NAD 83 UTM ZONE 08N  PRINTED ON 11X17			
DATE:	MAR 31, 2014		
DRAWN:	S. OTOOLE		
DESIGN:	D. GRAHAM		
CHECKED:	K. GORDON		
APPROVED:	M. BAKER P.Eng	SHEET 39 OF 54	

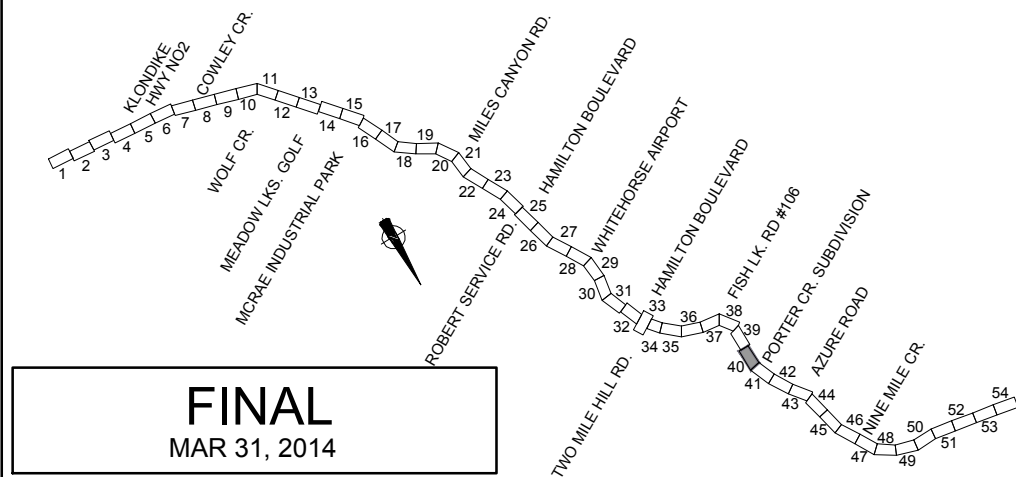

NOTE:
EXISTING DRIVEWAYS TO
BE MAINTAINED UNLESS
SHOWN OTHERWISE

PROJECT: WHITEHORSE CORRIDOR FUNCTIONAL PLAN ALASKA HIGHWAY STA. 429+771.216 TO STA. 430+531.500	
DRAWING TITLE: 40	
COORDINATE SYSTEM - NAD 83 UTM ZONE 08N  PRINTED ON 11X17	
DATE: MAR 31, 2014	
DRAWN: S. OTOOLE	
DESIGN: D. GRAHAM	
CHECKED: K. GORDON	
APPROVED: M. BAKER P.Eng	SHEET 40 OF 54

CH2MHILL®

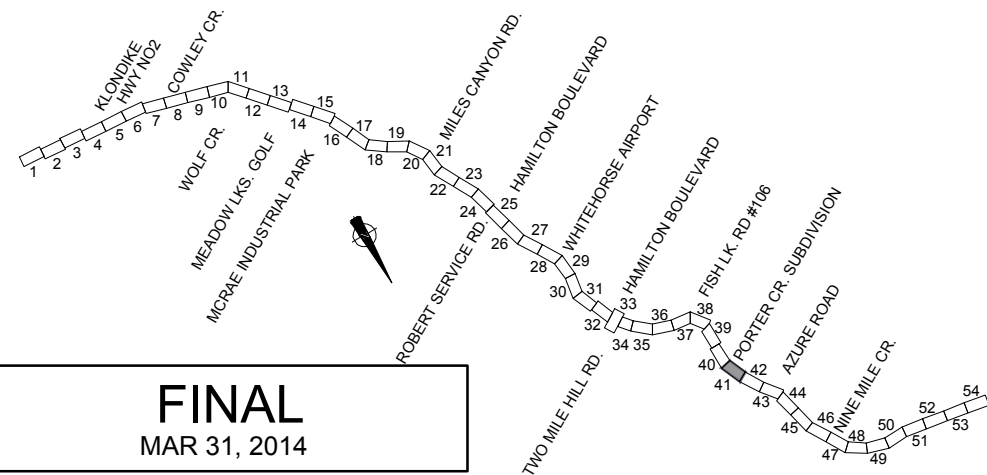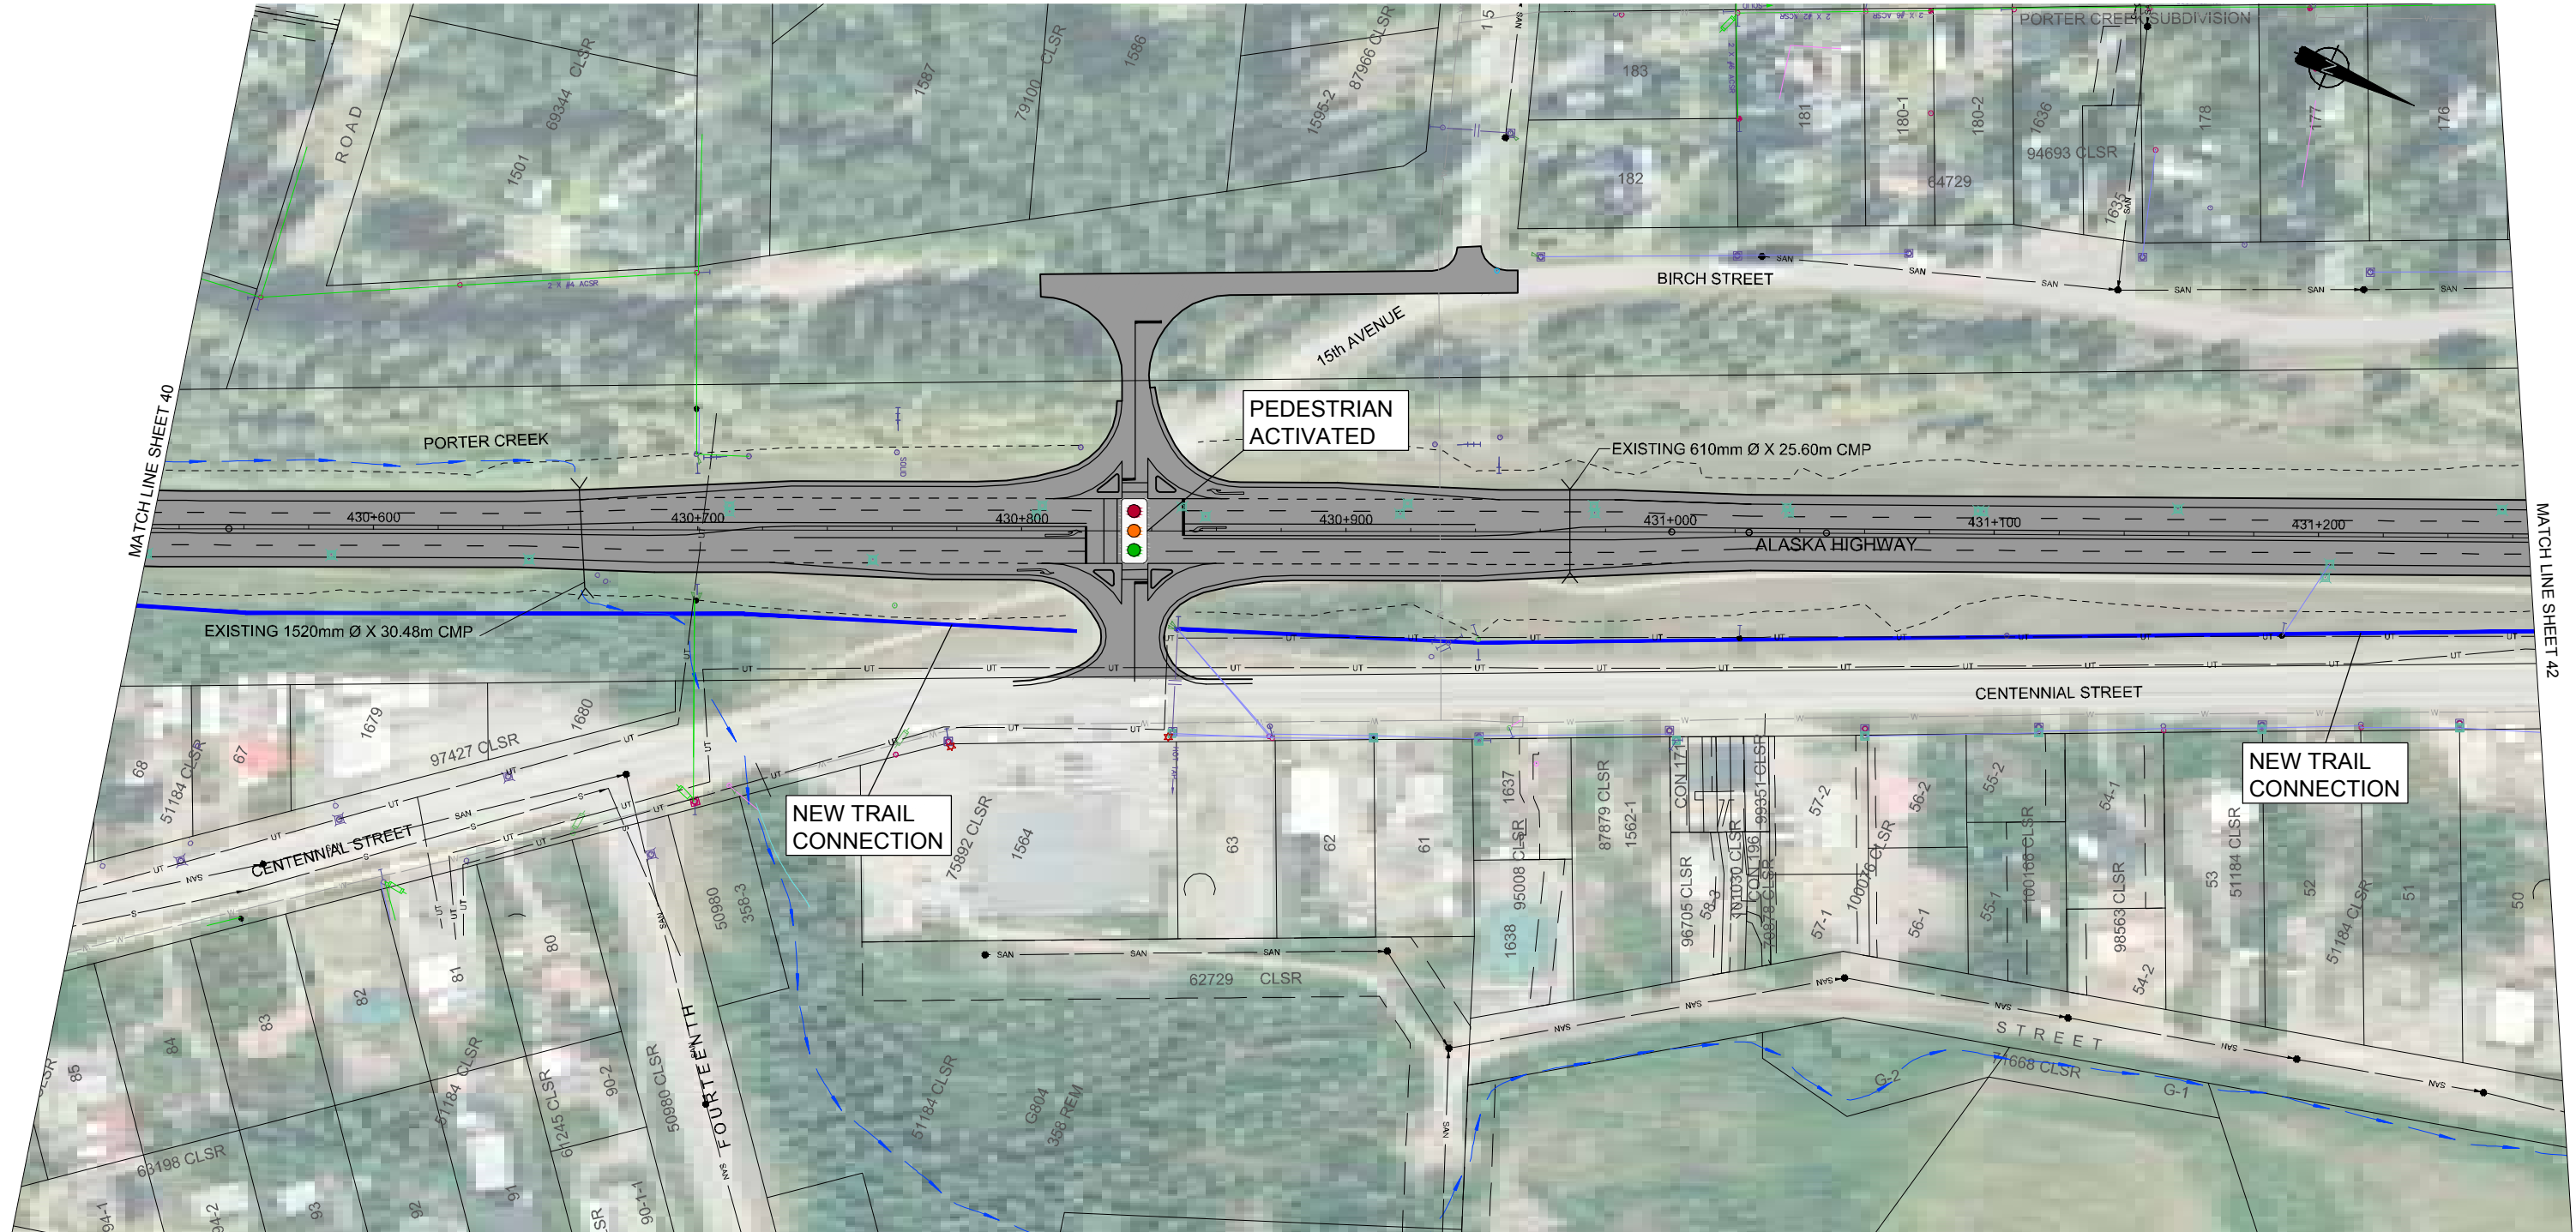


POSTED SPEED 80 km/h


NOTE:
 EXISTING DRIVEWAYS TO
 BE MAINTAINED UNLESS
 SHOWN OTHERWISE

CH2MHILL®


PROJECT:		WHITEHORSE CORRIDOR FUNCTIONAL PLAN ALASKA HIGHWAY STA. 430+531.500 TO STA. 431+264.881	
DRAWING TITLE:		41	
		COORDINATE SYSTEM - NAD 83 UTM ZONE 08N 10 1:2000 50m PRINTED ON 11X17	
DATE:	MAR 31, 2014		
DRAWN:	S. OTOOLE		
DESIGN:	D. GRAHAM		
CHECKED:	K. GORDON		
APPROVED:	M. BAKER P.Eng	SHEET 41 OF 54	

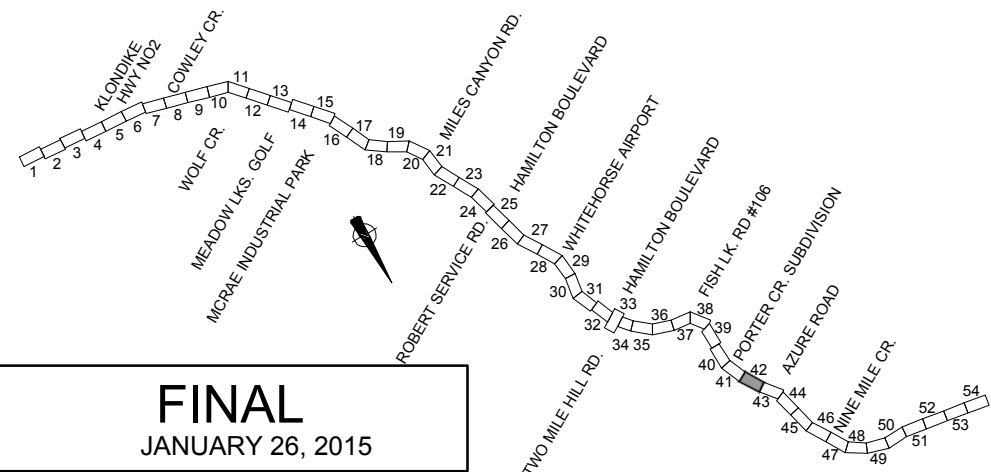

NOTE:
EXISTING DRIVEWAYS TO
BE MAINTAINED UNLESS
SHOWN OTHERWISE

 
PROJECT: WHITEHORSE CORRIDOR FUNCTIONAL PLAN ALASKA HIGHWAY STA. 431+264.881 TO STA. 432+035.241	
DRAWING TITLE: 42	
COORDINATE SYSTEM - NAD 83 UTM ZONE 08N  PRINTED ON 11X17	
DATE: JANUARY 26, 2015	
DRAWN: S. OTOOLE	
DESIGN: D. GRAHAM	
CHECKED: K. GORDON	
APPROVED: M. BAKER P.Eng	SHEET 42 OF 54


CH2MHILL®

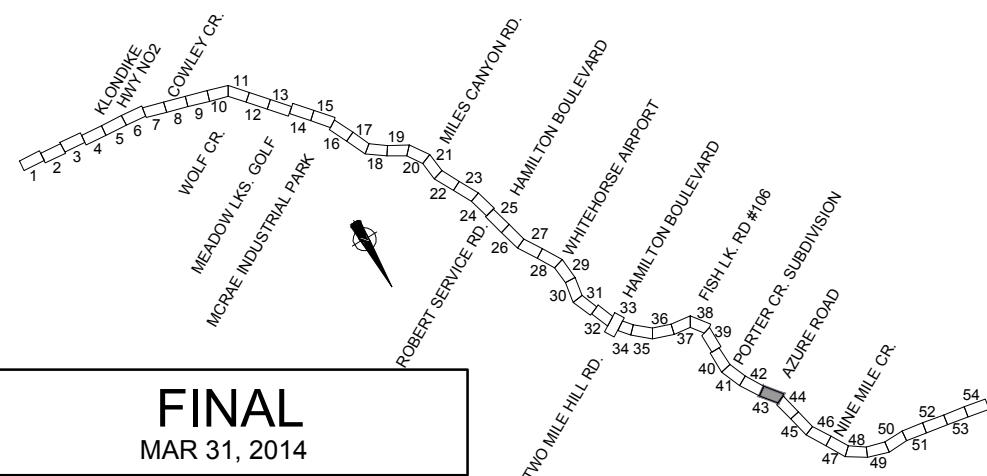

POSTED SPEED 90 km/h

CH2MHILL®

 PROJECT:		WHITEHORSE CORRIDOR FUNCTIONAL PLAN ALASKA HIGHWAY STA. 432+035.241 TO STA. 432+786.038	
DRAWING TITLE:		43	
COORDINATE SYSTEM - NAD 83 UTM ZONE 08N  PRINTED ON 11X17			
DATE:	MAR 31, 2014		
DRAWN:	S. OTOOLE		
DESIGN:	D. GRAHAM		
CHECKED:	K. GORDON		
APPROVED:	M. BAKER P.Eng	SHEET 43 OF 54	

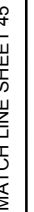



NOTE:
EXISTING DRIVEWAYS TO
BE MAINTAINED UNLESS
SHOWN OTHERWISE

CH2MHILL®

PROJECT: WHITEHORSE CORRIDOR FUNCTIONAL PLAN ALASKA HIGHWAY STA. 432+786.038 TO STA. 433+537.782	
DRAWING TITLE: 44	
COORDINATE SYSTEM - NAD 83 UTM ZONE 08N  PRINTED ON 11X17	
DATE: MAR 31, 2014	
DRAWN: S. OTOOLE	
DESIGN: D. GRAHAM	
CHECKED: K. GORDON	
APPROVED: M. BAKER P.Eng	SHEET 44 OF 54

PLOTTED: 2014/03/20 9:00 AM BY: C:\Users\steele

C:\Users\steele\Documents\Projects\Whitehorse Corridor\Functional Plan\Functional Plan.dwg 2014/03/20 9:00 AM LAYOUT: 45 USER: steele

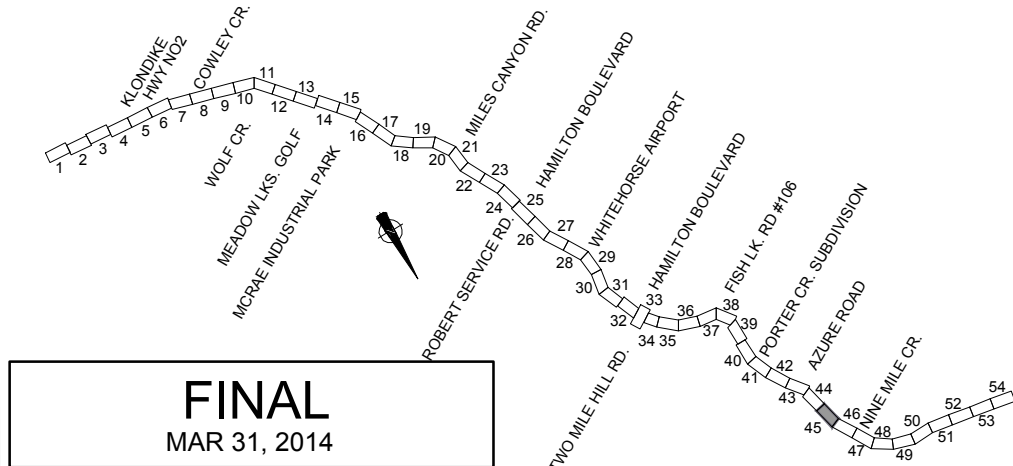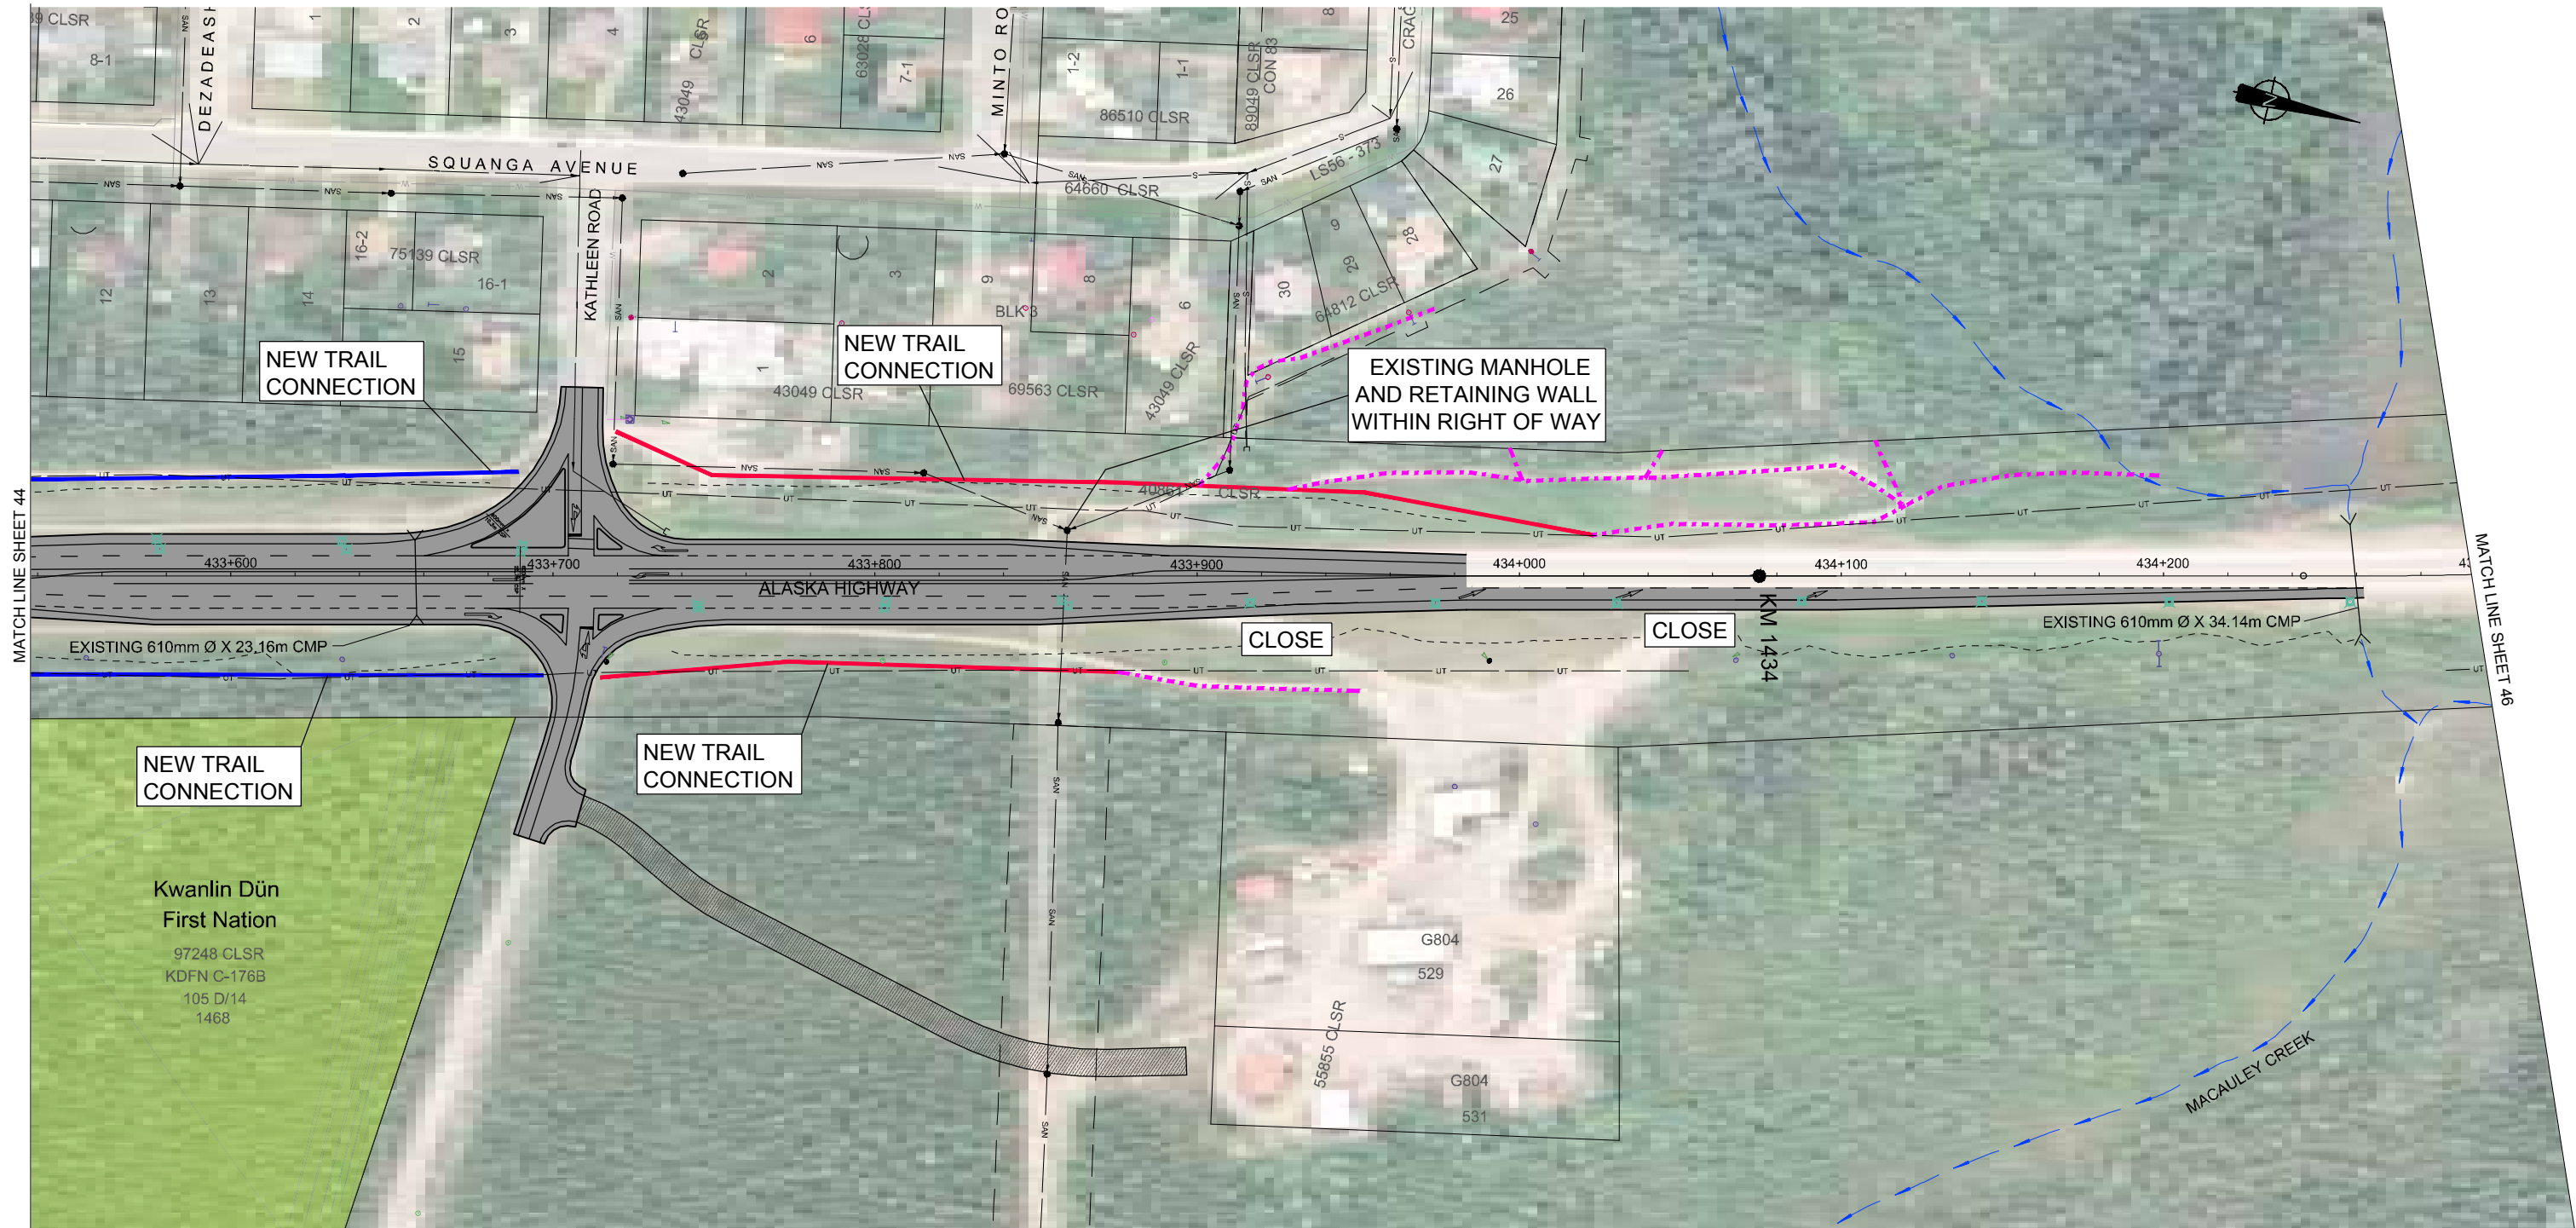

POSTED SPEED 90 km/h



NOTE:
 EXISTING DRIVEWAYS TO
 BE MAINTAINED UNLESS
 SHOWN OTHERWISE

CH2MHILL®

PROJECT:		WHITEHORSE CORRIDOR FUNCTIONAL PLAN ALASKA HIGHWAY STA. 433+537.782 TO STA. 434+295.788	
DRAWING TITLE:		45	
COORDINATE SYSTEM - NAD 83 UTM ZONE 08N		10 1:2000 50m PRINTED ON 11X17	
DATE:	MAR 31, 2014		
DRAWN:	S. OTOOLE		
DESIGN:	D. GRAHAM		
CHECKED:	K. GORDON		
APPROVED:	M. BAKER P.Eng	SHEET 45 OF 54	

PLOTTED: 2014/03/26 10:00 AM BY: C:\Users\B...

C:\Users\B...

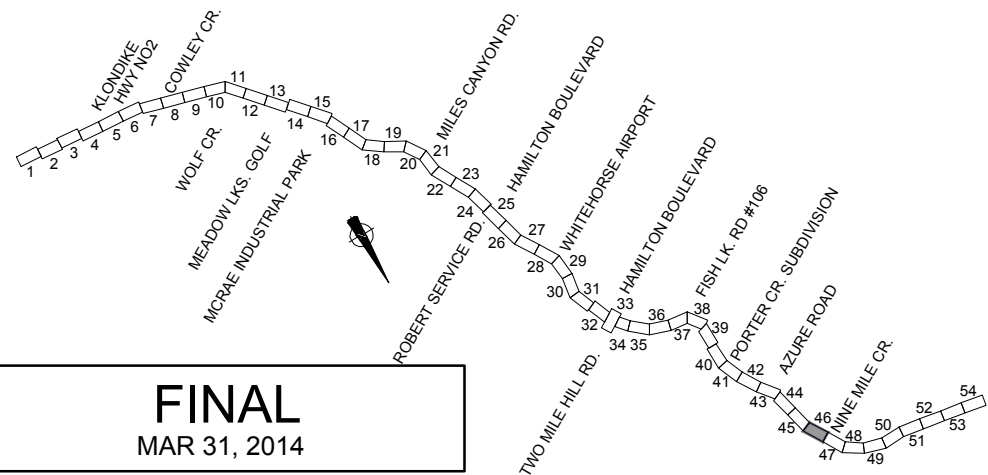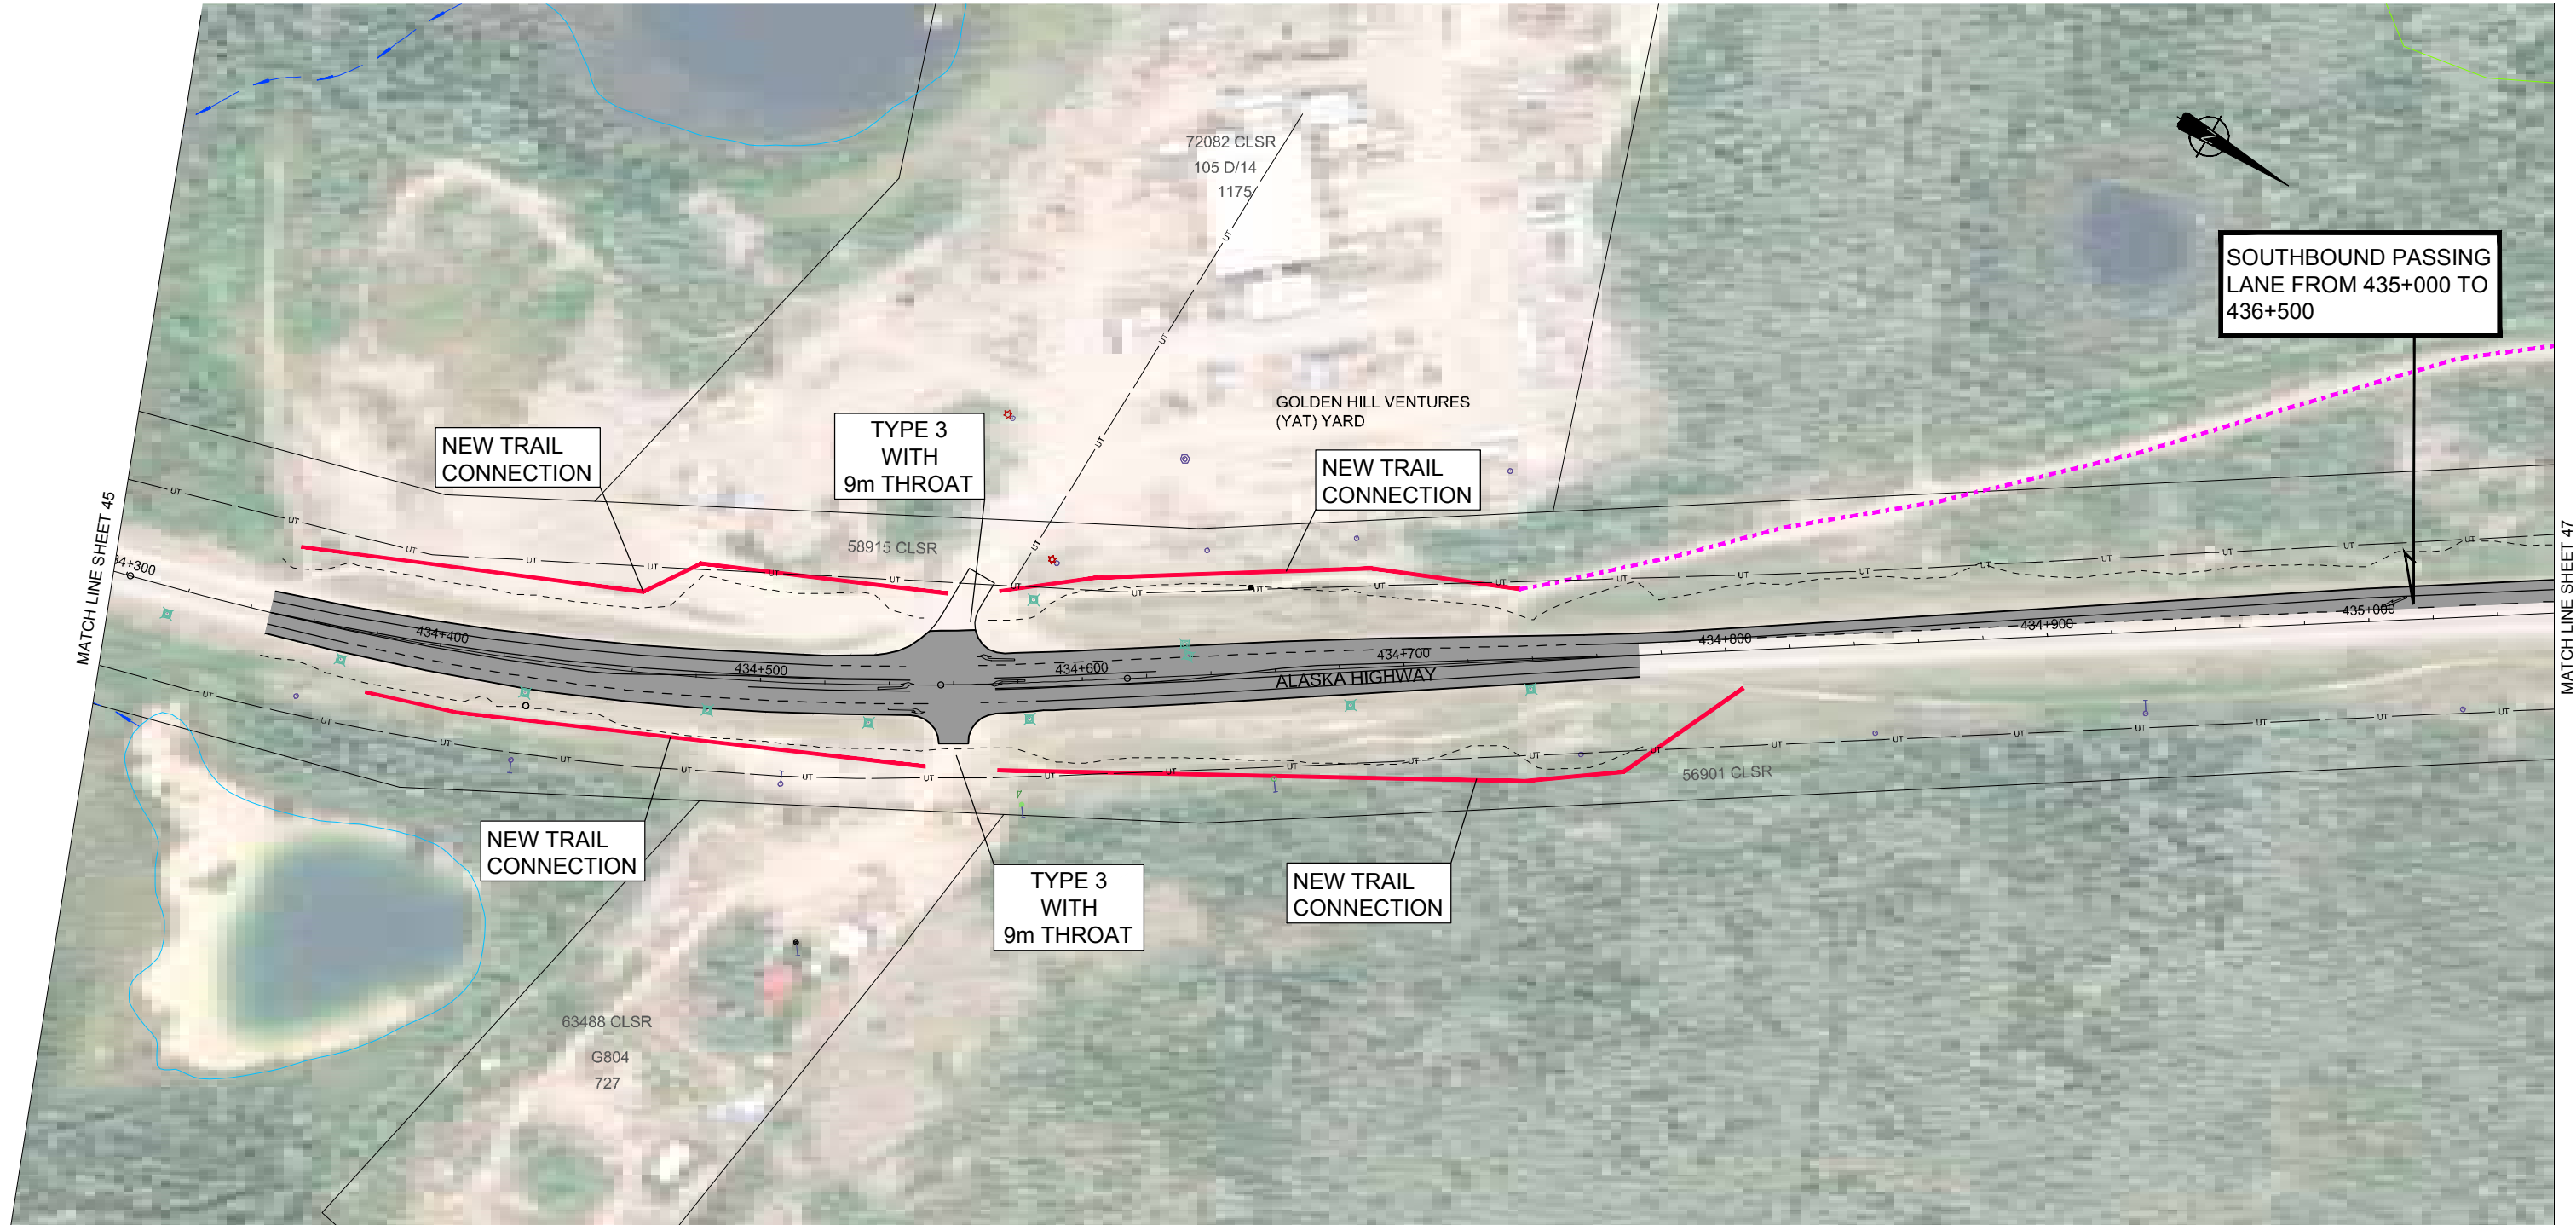


POSTED SPEED 90 km/h

NOTE:
 EXISTING DRIVEWAYS TO
 BE MAINTAINED UNLESS
 SHOWN OTHERWISE

CH2MHILL®

PROJECT: WHITEHORSE CORRIDOR FUNCTIONAL PLAN ALASKA HIGHWAY STA. 434+295.788 TO STA. 435+057.653	
DRAWING TITLE: 46	
COORDINATE SYSTEM - NAD 83 UTM ZONE 08N 10 1:2000 50m PRINTED ON 11X17	
DATE: MAR 31, 2014	
DRAWN: S. OTOOLE	
DESIGN: D. GRAHAM	
CHECKED: K. GORDON	
APPROVED: M. BAKER P.Eng	SHEET 46 OF 54

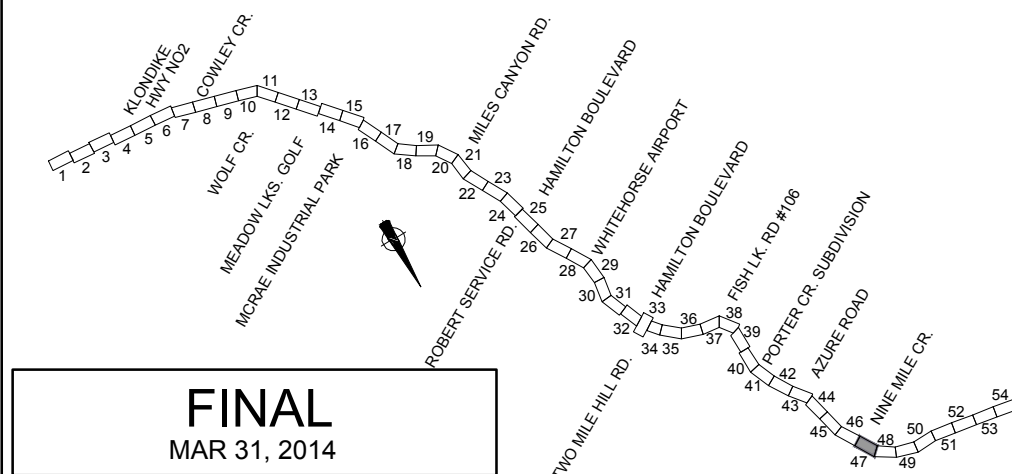



NOTE:
EXISTING DRIVEWAYS TO
BE MAINTAINED UNLESS
SHOWN OTHERWISE

PROJECT:		WHITEHORSE CORRIDOR FUNCTIONAL PLAN ALASKA HIGHWAY STA. 435+057.653 TO STA. 435+797.421	
DRAWING TITLE:		47	
COORDINATE SYSTEM - NAD 83 UTM ZONE 08N  PRINTED ON 11X17			
DATE:	MAR 31, 2014		
DRAWN:	S. OTOOLE		
DESIGN:	D. GRAHAM		
CHECKED:	K. GORDON		
APPROVED:	M. BAKER P.Eng	SHEET 47 OF 54	

CH2MHILL®

PLOTTED: 2014/03/20 9:01 AM BY: C:\Users\Baker\

C:\Users\Baker\Documents\CH2M\Whitehorse Corridor\Functional Plan\Functional Plan.dwg 2014/03/20 9:01 AM LAYOUT: 48 USER: Baker

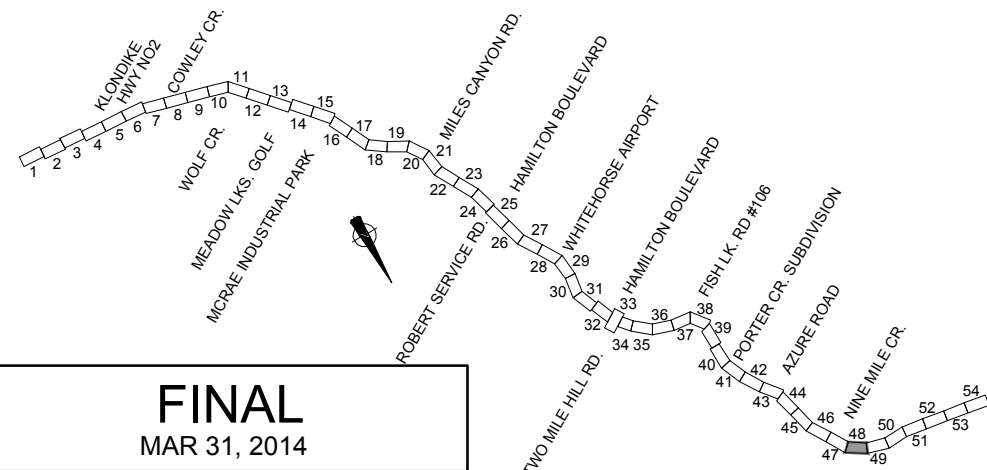
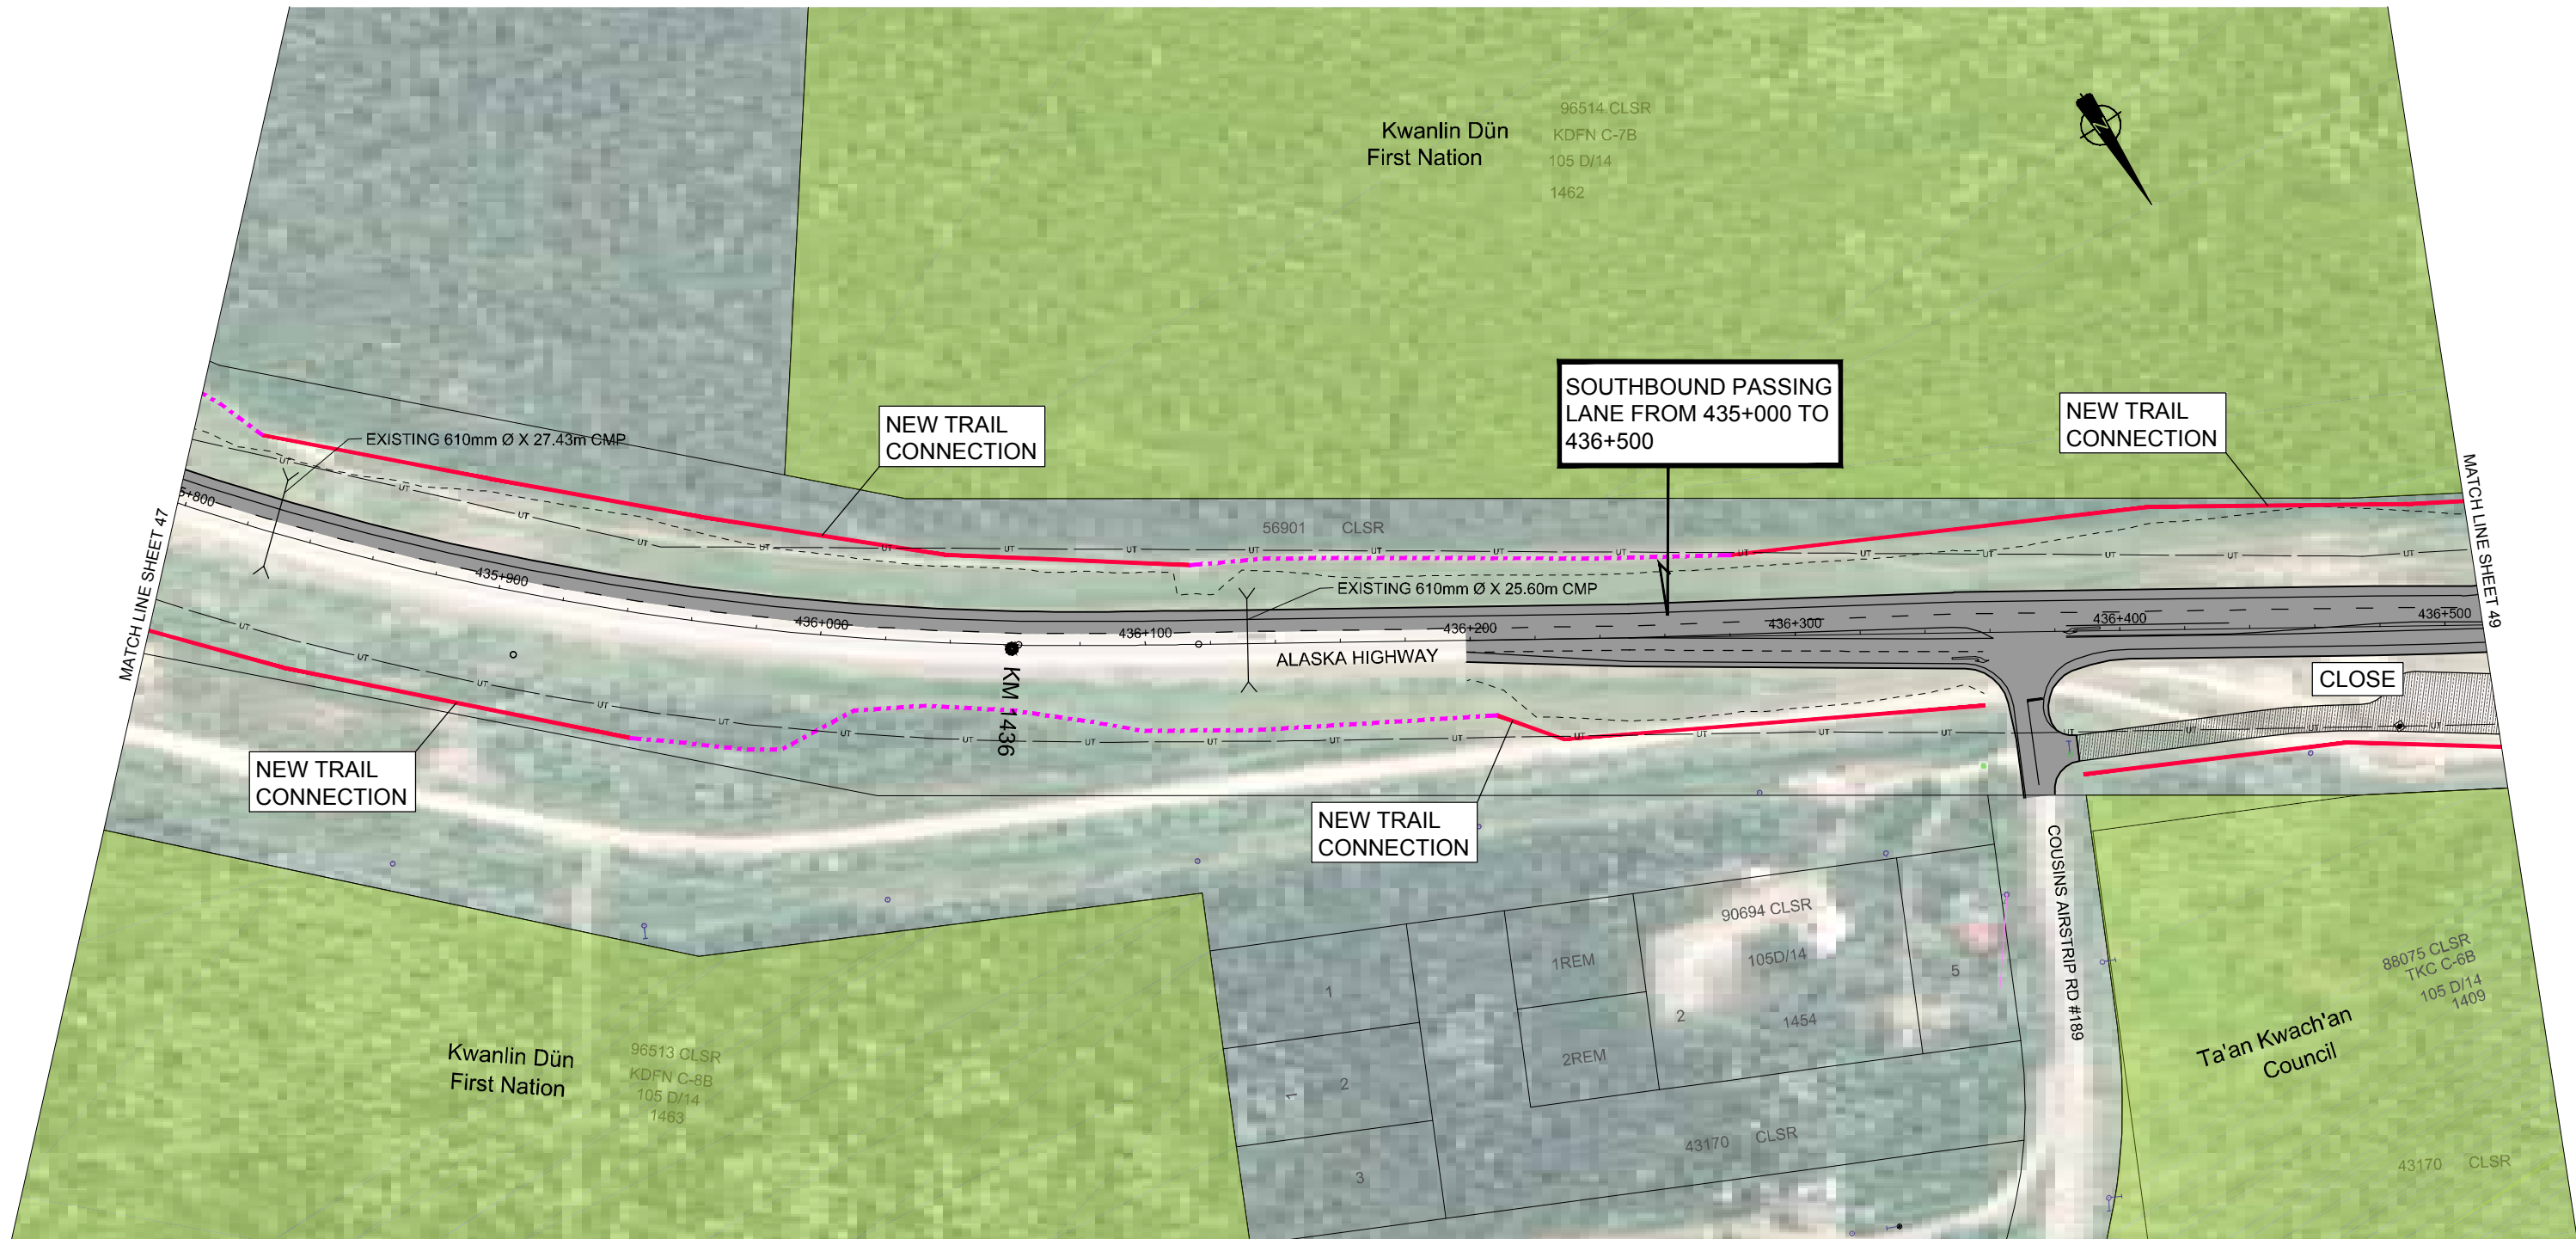


POSTED SPEED 90 km/h

NOTE:
 EXISTING DRIVEWAYS TO
 BE MAINTAINED UNLESS
 SHOWN OTHERWISE

CH2MHILL®

PROJECT:		WHITEHORSE CORRIDOR FUNCTIONAL PLAN ALASKA HIGHWAY STA. 435+797.421 TO STA. 436+511.792	
DRAWING TITLE:		48	
COORDINATE SYSTEM - NAD 83 UTM ZONE 08N		10 1:2000 50m PRINTED ON 11X17	
DATE:	MAR 31, 2014		
DRAWN:	S. OTOOLE		
DESIGN:	D. GRAHAM		
CHECKED:	K. GORDON		
APPROVED:	M. BAKER P.Eng	SHEET 48 OF 54	

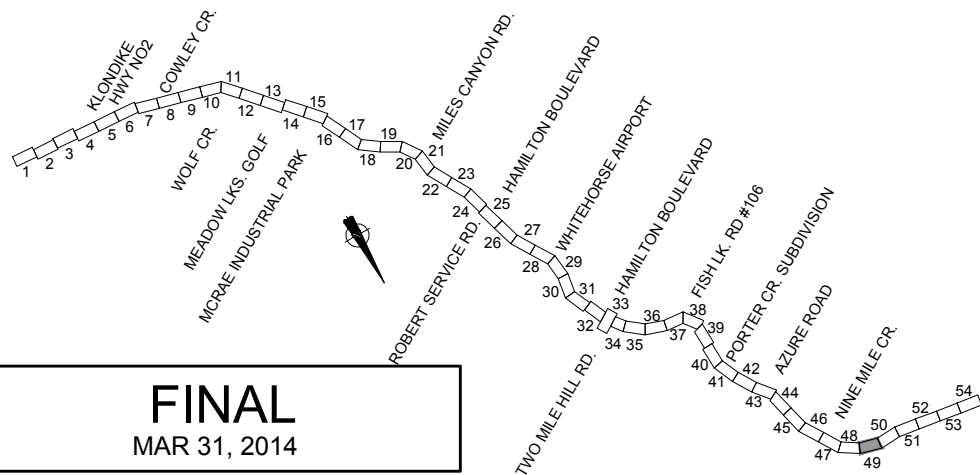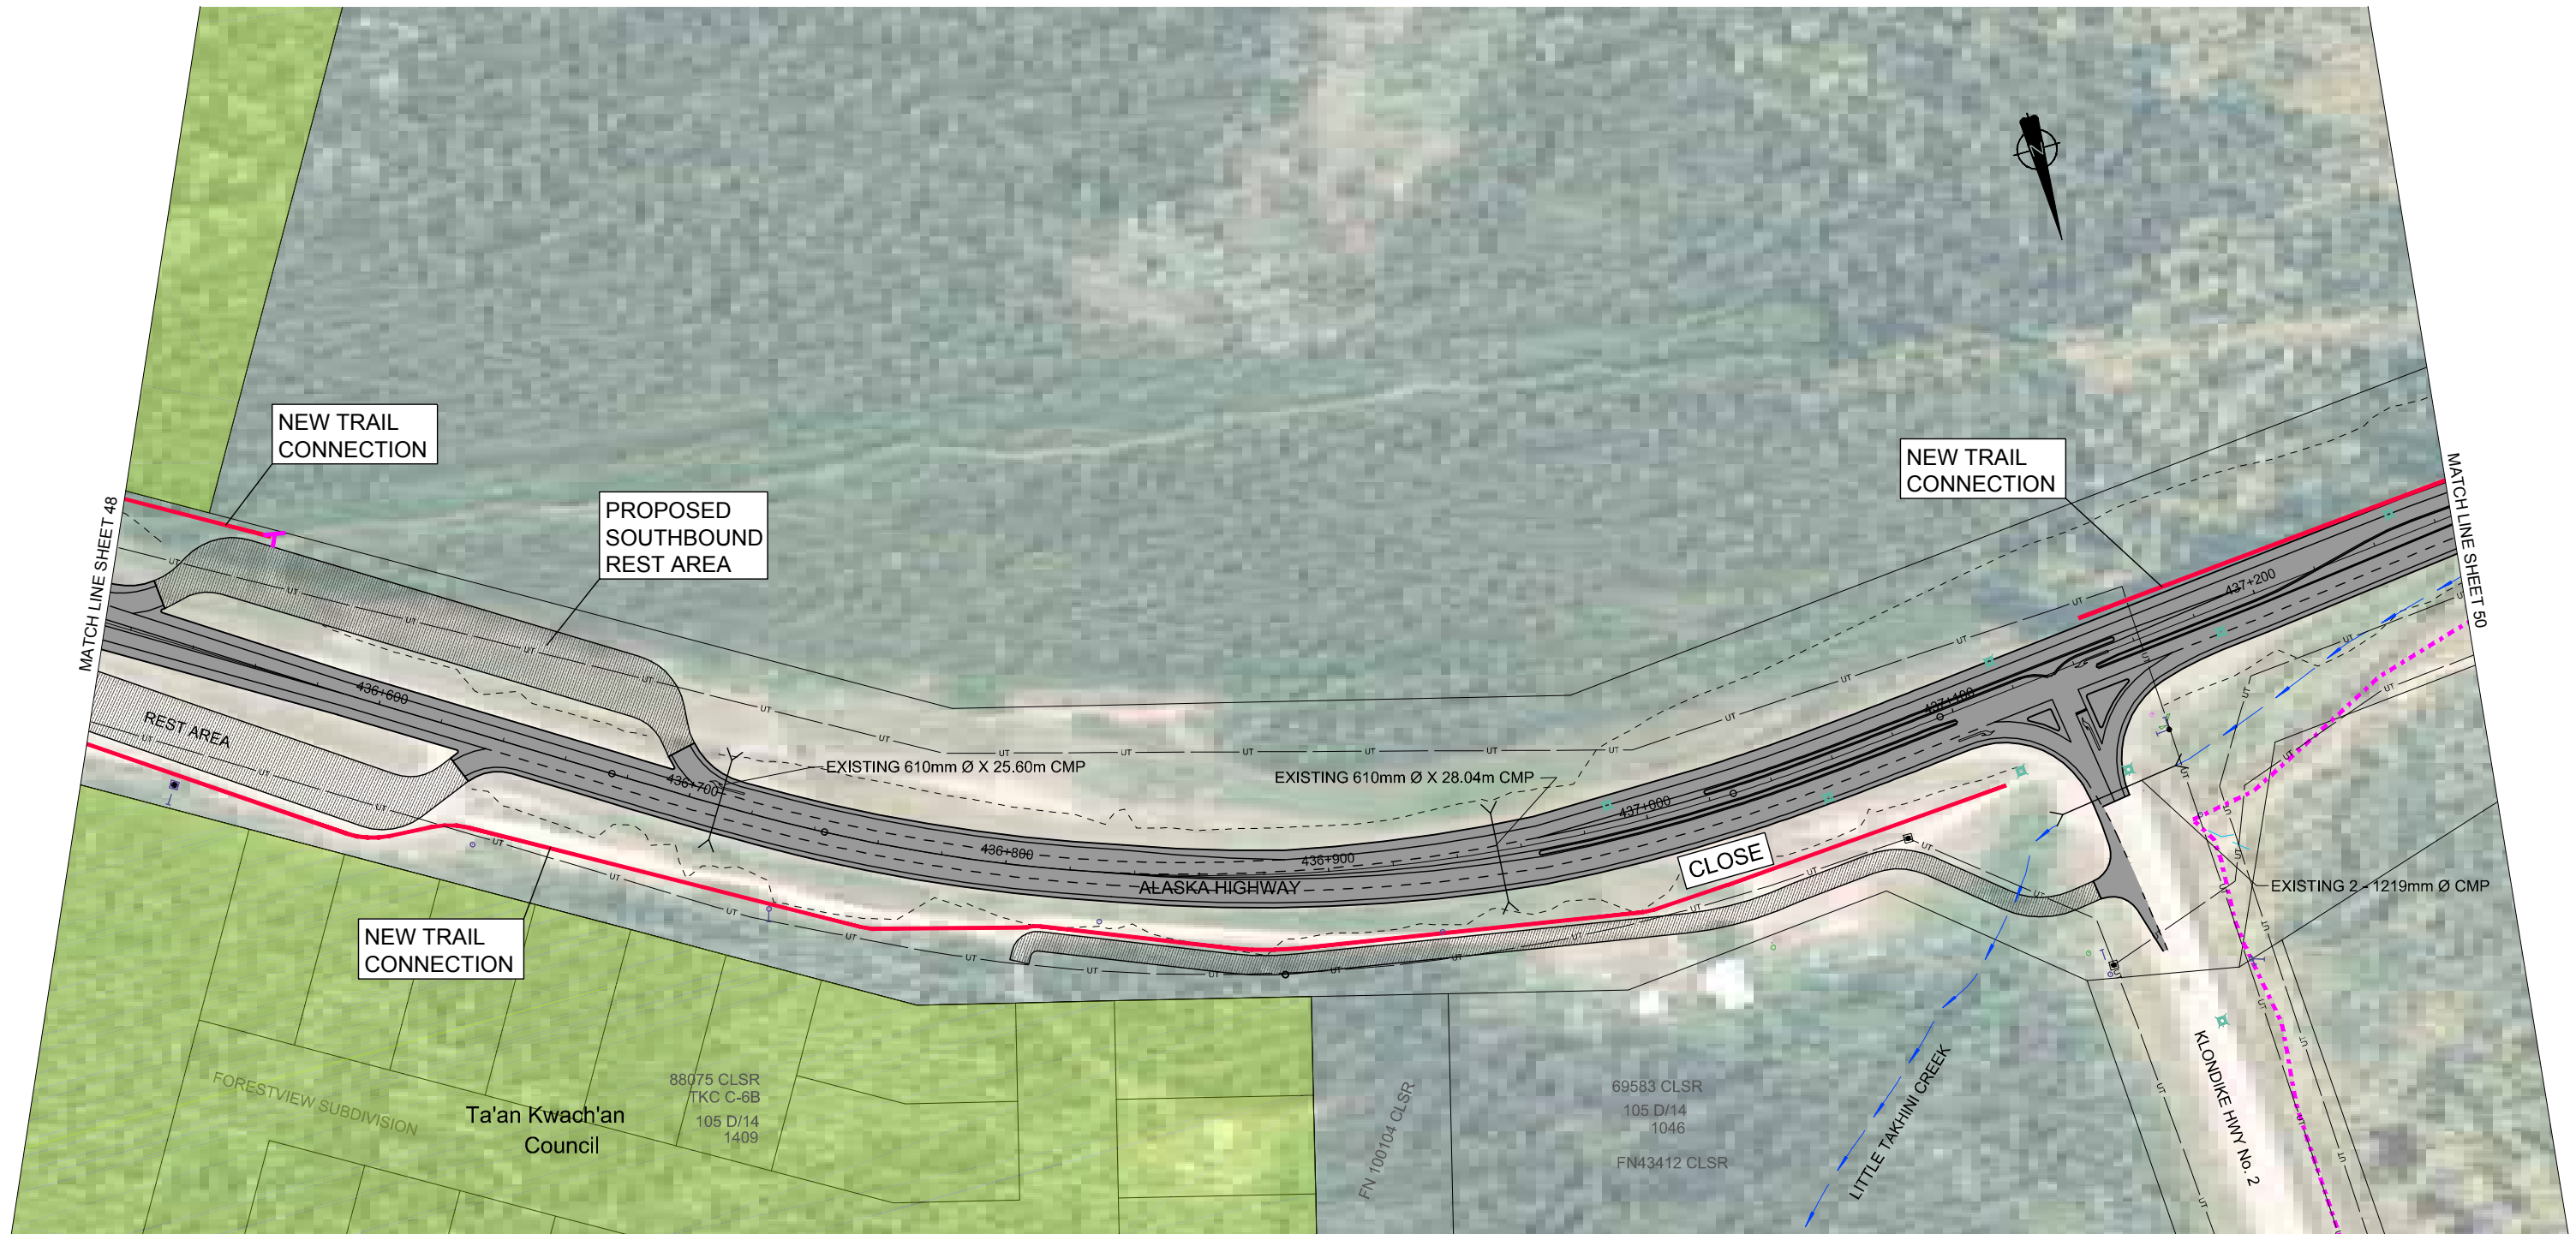


POSTED SPEED 90 km/h

NOTE:
EXISTING DRIVEWAYS TO
BE MAINTAINED UNLESS
SHOWN OTHERWISE

CH2MHILL

PROJECT: WHITEHORSE CORRIDOR FUNCTIONAL PLAN ALASKA HIGHWAY STA. 436+511.792 TO STA. 437+265.244	
DRAWING TITLE: 49	
COORDINATE SYSTEM - NAD 83 UTM ZONE 08N 10 1:2000 50m PRINTED ON 11X17	
DATE: MAR 31, 2014	
DRAWN: S. OTOOLE	
DESIGN: D. GRAHAM	
CHECKED: K. GORDON	
APPROVED: M. BAKER P.Eng	SHEET 49 OF 54

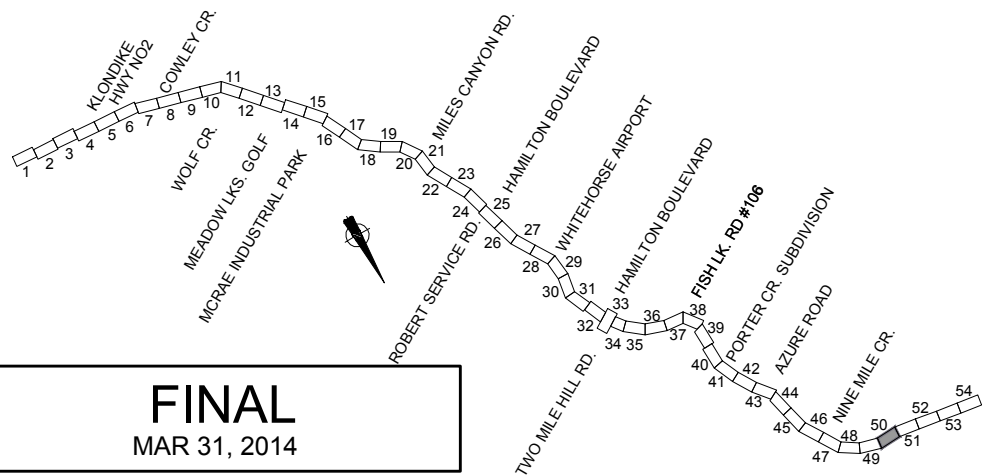


POSTED SPEED 90 km/h

NOTE:
EXISTING DRIVEWAYS TO
BE MAINTAINED UNLESS
SHOWN OTHERWISE

CH2MHILL

PROJECT: WHITEHORSE CORRIDOR FUNCTIONAL PLAN ALASKA HIGHWAY STA. 437+265.244 TO 438+003.559	
DRAWING TITLE: 50	
COORDINATE SYSTEM - NAD 83 UTM ZONE 08N 10 1:2000 50m PRINTED ON 11X17	
DATE: MAR 31, 2014	
DRAWN: S. OTOOLE	
DESIGN: D. GRAHAM	
CHECKED: K. GORDON	
APPROVED: M. BAKER P.Eng	SHEET 50 OF 54

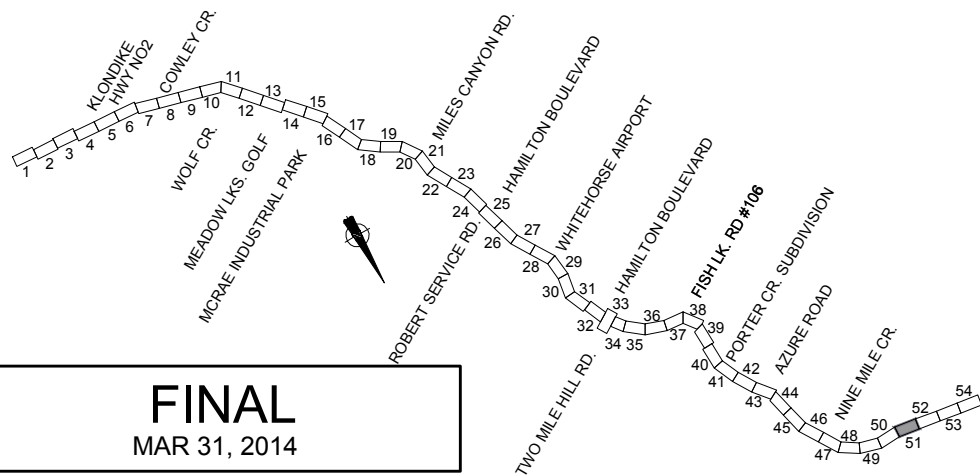

POSTED SPEED 90 km/h

NOTE:
EXISTING DRIVEWAYS TO
BE MAINTAINED UNLESS
SHOWN OTHERWISE

CH2MHILL®


PROJECT: WHITEHORSE CORRIDOR FUNCTIONAL PLAN ALASKA HIGHWAY STA. 438+003.559 TO 438+771.298	
DRAWING TITLE: 51	
COORDINATE SYSTEM - NAD 83 UTM ZONE 08N 10 1:2000 50m PRINTED ON 11X17	
DATE: MAR 31, 2014	
DRAWN: S. OTOOLE	
DESIGN: D. GRAHAM	
CHECKED: K. GORDON	
APPROVED: M. BAKER P.Eng	SHEET 51 OF 54

PLOTTED: 2014/03/11 1:01 PM BY: Gordon, Kevin/MKM

MATCH LINE SHEET 51



MATCH LINE SHEET 53

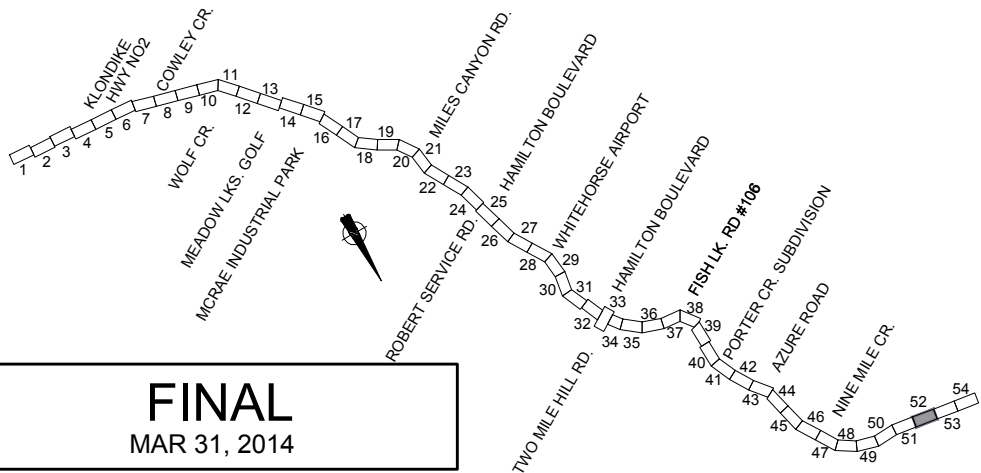

POSTED SPEED 90 km/h

NOTE:
EXISTING DRIVEWAYS TO
BE MAINTAINED UNLESS
SHOWN OTHERWISE


CH2MHILL®

PROJECT: WHITEHORSE CORRIDOR FUNCTIONAL PLAN ALASKA HIGHWAY STA. 438+771.298 TO 439+561.298	
DRAWING TITLE: 52	
COORDINATE SYSTEM - NAD 83 UTM ZONE 08N 10 1:2000 50m PRINTED ON 11X17	
DATE: MAR 31, 2014	
DRAWN: S. OTOOLE	
DESIGN: D. GRAHAM	
CHECKED: K. GORDON	
APPROVED: M. BAKER P.Eng	SHEET 52 OF 54

PLOTTED: 2014/03/31 1:30 PM BY: Gordon, Kevin/MKM

MATCH LINE SHEET 52

MATCH LINE SHEET 54

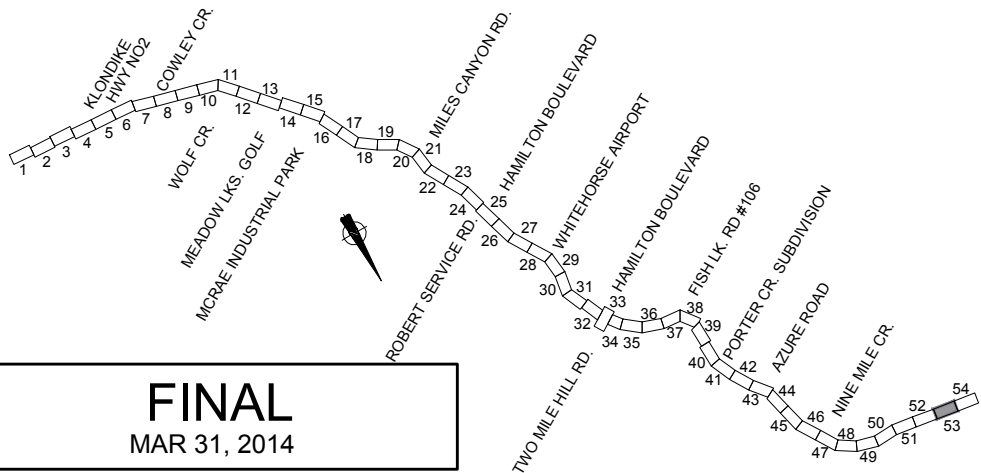

POSTED SPEED 90 km/h

NOTE:
EXISTING DRIVEWAYS TO
BE MAINTAINED UNLESS
SHOWN OTHERWISE

CH2MHILL®

PROJECT: WHITEHORSE CORRIDOR
FUNCTIONAL PLAN
ALASKA HIGHWAY
STA. 439+561.298 TO 440+351.298


DRAWING TITLE:
53

COORDINATE SYSTEM - NAD 83 UTM ZONE 08N
10 1:2000 50m
PRINTED ON 11X17

DATE:	MAR 31, 2014
DRAWN:	S. OTOOLE
DESIGN:	D. GRAHAM
CHECKED:	K. GORDON
APPROVED:	M. BAKER P.Eng
SHEET 53 OF 54	

PLOTTED: 2014/03/11 1:01 PM BY: Gordon, Kevin/M

MATCH LINE SHEET 53

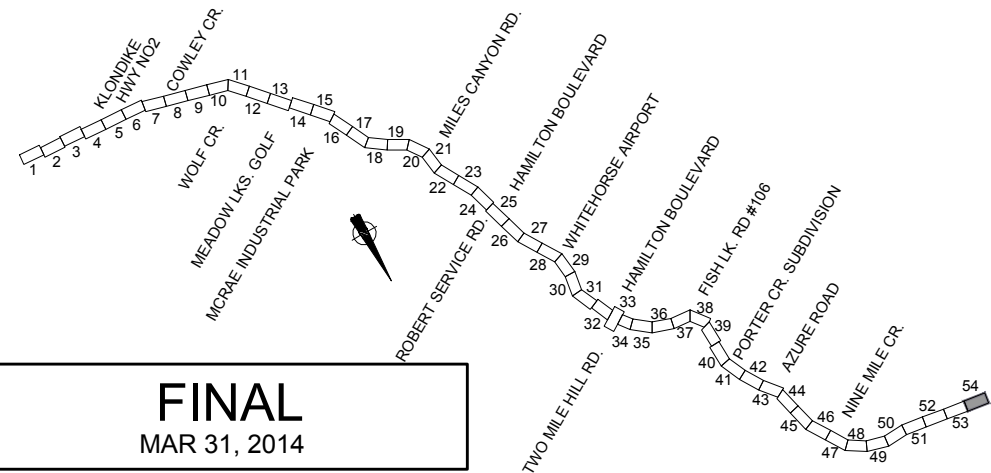

POSTED SPEED 90 km/h

NOTE:
EXISTING DRIVEWAYS TO
BE MAINTAINED UNLESS
SHOWN OTHERWISE

CH2MHILL

PROJECT: WHITEHORSE CORRIDOR FUNCTIONAL PLAN ALASKA HIGHWAY STA. 440+351.298 TO 440+900	
DRAWING TITLE: 54	
COORDINATE SYSTEM - NAD 83 UTM ZONE 08N 10 1:2000 50m PRINTED ON 11X17	
DATE: MAR 31, 2014	
DRAWN: S. OTOOLE	
DESIGN: D. GRAHAM	
CHECKED: K. GORDON	
APPROVED: M. BAKER P.Eng	SHEET 54 OF 54

C:\p\work\9000\9000.dwg 2015/01/27 2:31 PM BY: NANCY BLACKMAN
C:\p\work\9000\9000.dwg 2015/01/27 2:31 PM LAYOUT: ADDENDUM 1 USER: nancy



ADDENDUM 1

NOTE:
-EXISTING DRIVEWAYS TO
MAINTAINED UNLESS
SHOWN OTHERWISE
-SEE ALSO SHEET 5

FINAL
JANUARY 26, 2015

CH2MHILL®

PROJECT: WHITEHORSE CORRIDOR
FUNCTIONAL PLAN
ALASKA HIGHWAY
STA. 403+280 TO STA. 404+840

DRAWING TITLE:
ADDENDUM 1 TO SHEET 5

COORDINATE SYSTEM - NAD 83 UTM ZONE 08N
10 1:2000 50m
PRINTED ON 11X17

DATE:	JANUARY 26, 2015
DRAWN:	S. OTOOLE
DESIGN:	D. GRAHAM
CHECKED:	K. GORDON
APPROVED:	M. BAKER P.Eng
	ADDENDUM 1

C:\p\work\900711\900711.dwg 2015/01/26 8:52 AM BY: NARY, BUCKMAM PLOTTED: 2015/01/26 8:52 AM BY: NARY, BUCKMAM

C:\p\work\900711\900711.dwg 2015/01/26 8:52 AM LAYOUT: ADDENDUM USER: PERRY



ADDENDUM 2

NOTE:
EXISTING DRIVEWAYS TO
BE MAINTAINED UNLESS
SHOWN OTHERWISE

FINAL
JANUARY 26, 2015

CH2MHILL®


PROJECT: WHITEHORSE CORRIDOR
FUNCTIONAL PLAN
ALASKA HIGHWAY
STA. 418+638.860 TO STA. 419+402.708

DRAWING TITLE:
ADDENDUM TO SHEETS 24 & 25


COORDINATE SYSTEM - NAD 83 UTM ZONE 08N
25 1:5000 100m
PRINTED ON 11X17

DATE:	JANUARY 26, 2015
DRAWN:	S. OTOOLE
DESIGN:	D. GRAHAM
CHECKED:	K. GORDON
APPROVED:	M. BAKER P.Eng
	ADDENDUM 2


PLOTTED: 2014/03/20 11:58 AM BY: Gordon, Kevin
 Copy: \\adfs001\gordonk\21015\VT-Final-FUNC-TYPICALS-56.DWG, 2014/03/20 8:59 AM LAYOUT: 56 USER: kgordon

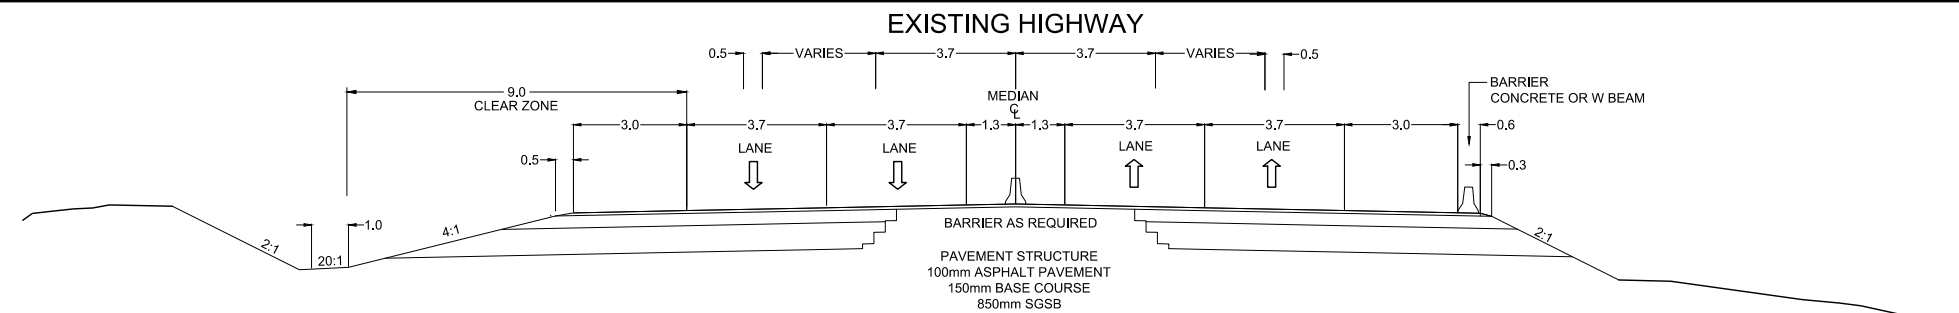


FOUR LANE CONSTRUCTION WITH ROADSIDE BARRIER

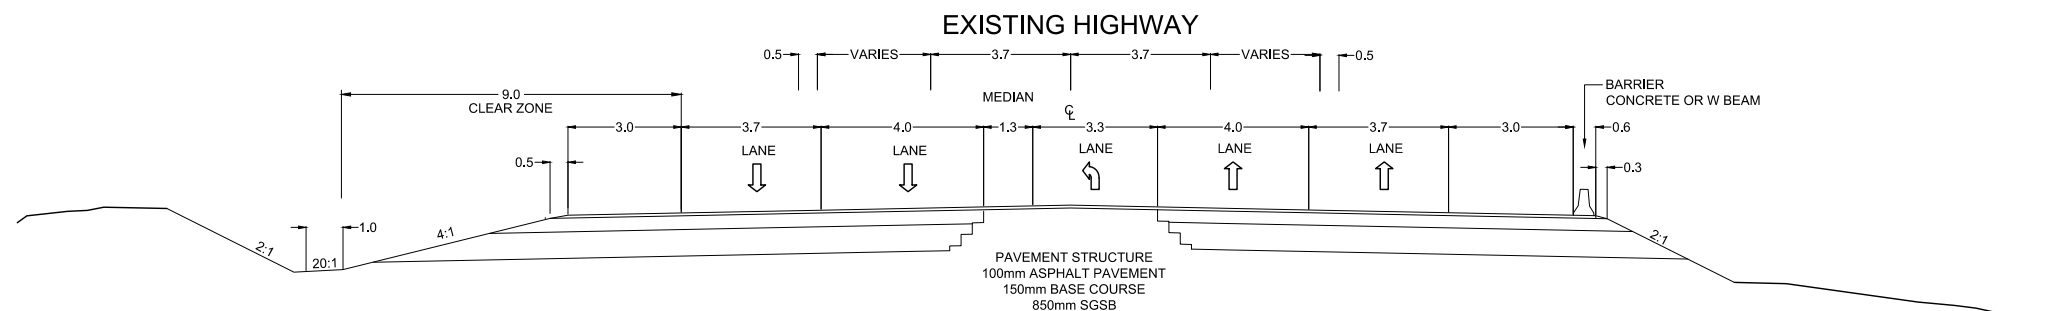


FOUR LANE CONSTRUCTION WITH LEFT TURN LANE

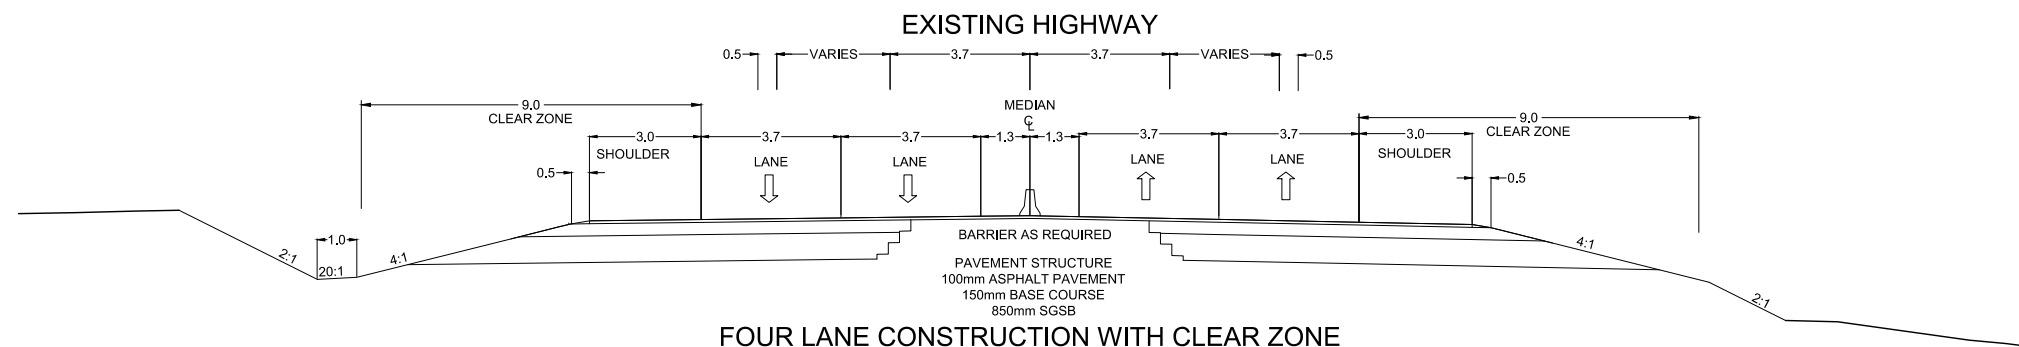


FOUR LANE CONSTRUCTION WITH CLEAR ZONE

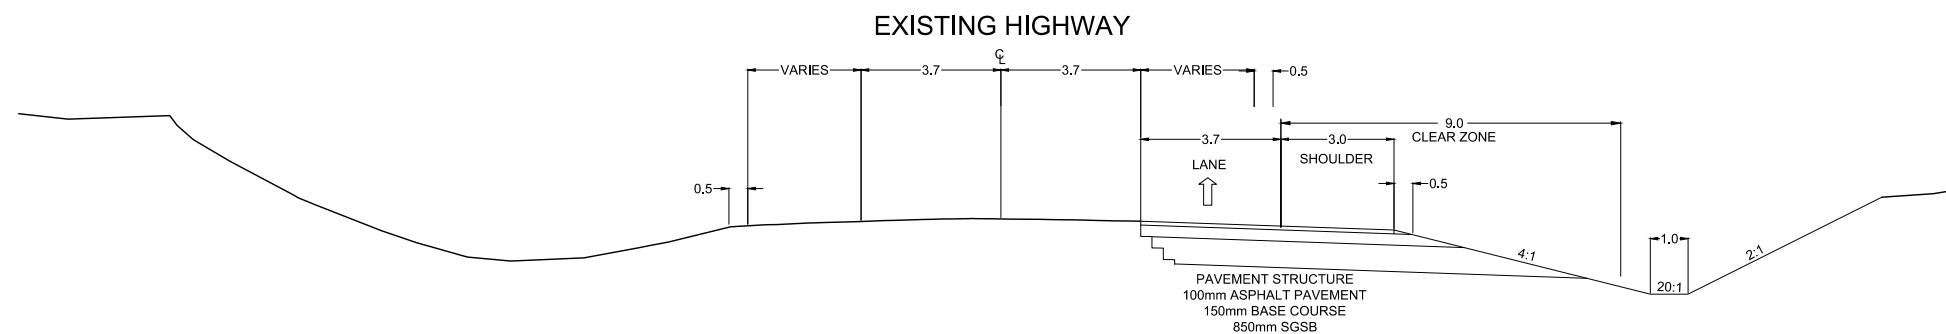


NORTHBOUND PASSING LANE CONSTRUCTION WITH CLEAR ZONE

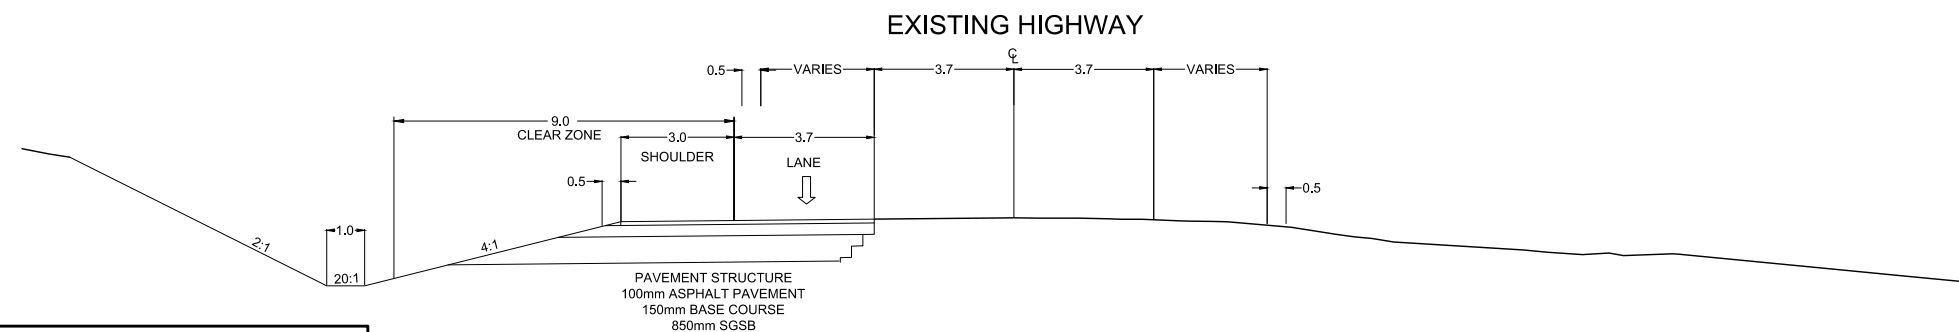


SOUTHBOUND PASSING LANE CONSTRUCTION WITH CLEAR ZONE

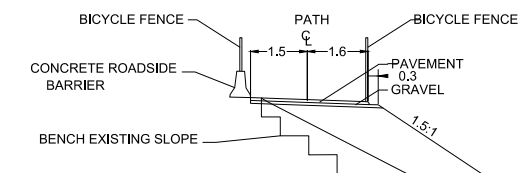

PAVED MULTI-USE TRAIL
HIGHWAY WIDENING SECTION

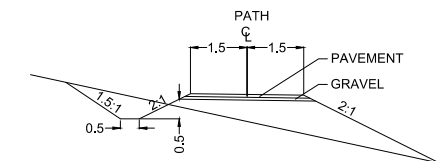

PAVED MULTI-USE TRAIL
CUT AND FILL SECTION

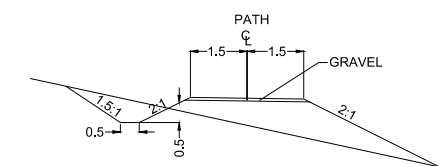

GRAVEL MULTI-USE TRAIL
CUT AND FILL SECTION

PROJECT: WHITEHORSE CORRIDOR FUNCTIONAL PLAN TYPICAL SECTIONS ALASKA HIGHWAY	
DRAWING TITLE:	55
HORIZONTAL SCALE: 1:200 PRINTED ON 11X17	
DATE:	MAR 31, 2014
DRAWN:	M. GORDON
DESIGN:	D. GRAHAM
CHECKED:	K. GORDON
APPROVED:	M. BAKER P.Eng
SHEET 55	

FINAL
MAR 31, 2014

CH2MHILL®